
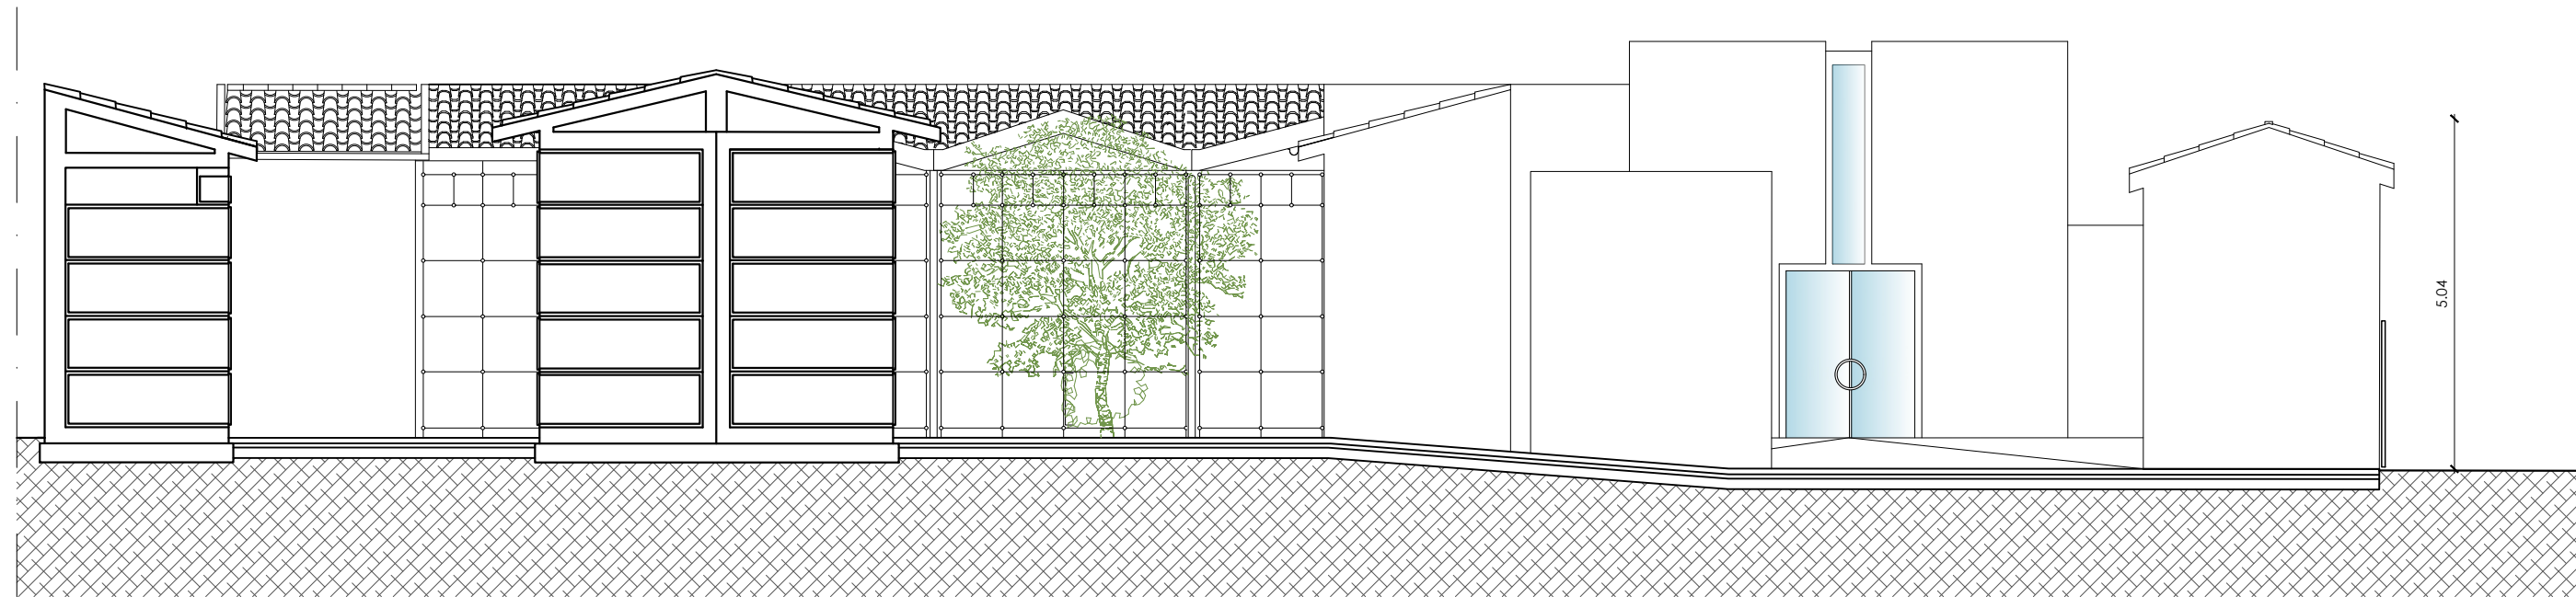


Legenda	
1	Loculi esistenti
2	Locale tecnico
3	Area cerimonie
4	Ossari
5	Loculi Prefabbricati
6	Cappella
7	Bagni

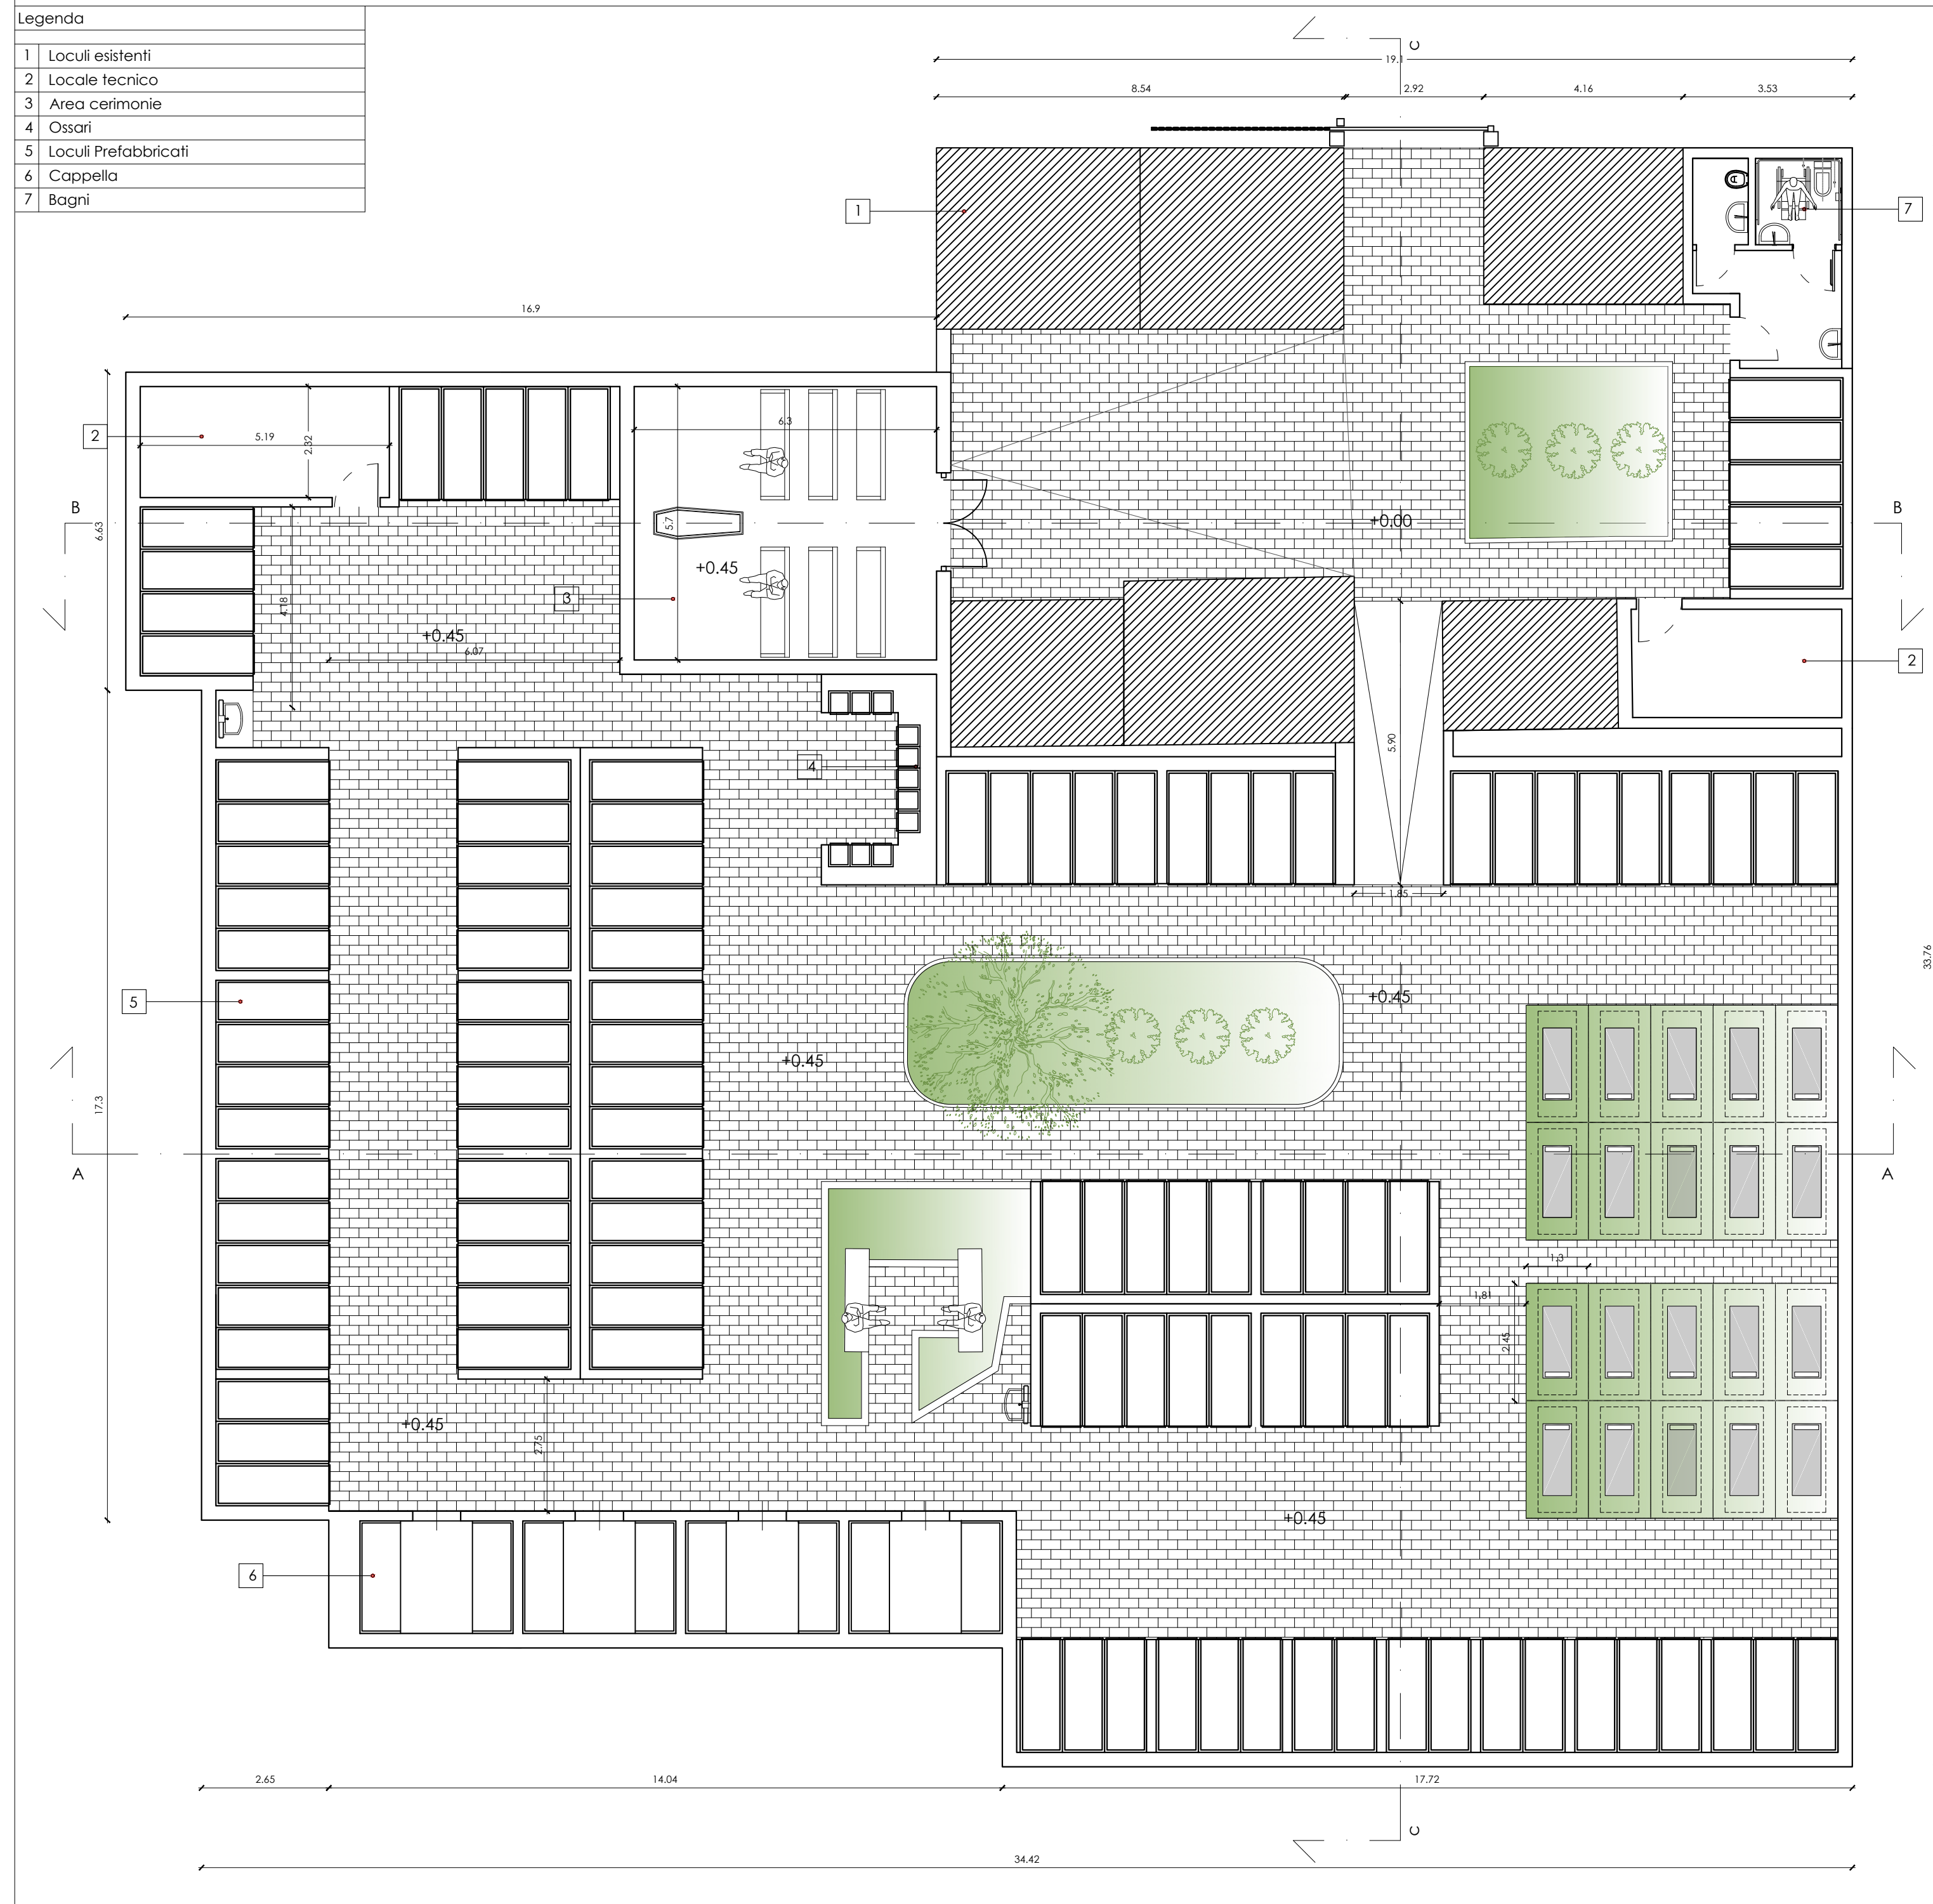










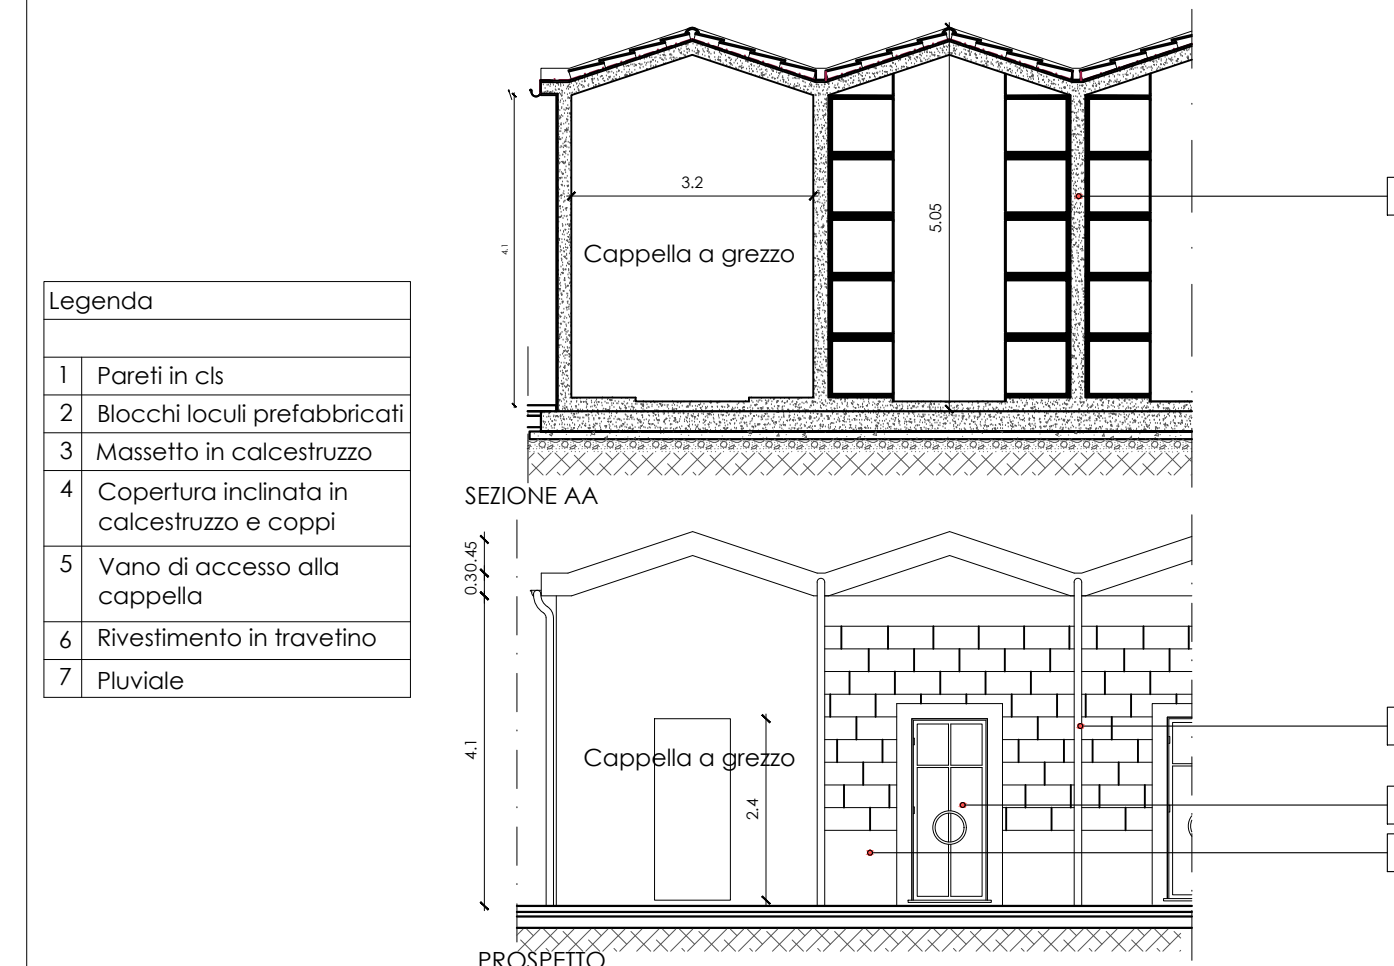

Cappelle

PROGETTO DEFINITIVO



Arch. Giuseppe Mattera

Arch. Sonia Iacono

Arch. Sonia Iacono	Ing. Igino Cianciarelli
Dott. Geologo Filomena Miragliuolo	Ing. Fabio Lucibello
	Ing. Guglielmo Napoleone

CODICE ARCHIVIO	CODICE FASE	CODICE ELABORATO	NUMERO ELABORATO
CT51	D	AP	1
FILE	DATA	REVISIONE	SCALA
	Marzo 2021	R1	1:100