

Ubicazione:

COMUNE DI VISSO

Oggetto:

SISMA 2016 - O.C.S.R. N. 77/2019 - Dec.C.S.R. n. 444/19
Realizzazione area attrezzata per finalità turistiche

PROGETTO ESECUTIVO

Richiedente:

**Geom. Giustozzi Daniele - Responsabile Unico del Procedimento per il
Comune di Visso**

Tavola:

7

Oggetto tavola:

ELENCO ELABORATI GRAFICI :

8.A - STATO ATTUALE E SEZIONI

8.B - STATO DI PROGETTO E SEZIONI

8.C - INQUADRAMENTO CARTOGRAFICO

8.D - INQUADRAMENTO CATASTALE STATO DI PROGETTO

8.E - INQUADRAMENTO CATASTALE STATO ATTUALE

8.F - SCHEMA IMPIANTI

8.G - PROGETTO ARCHITETTONICO STRUTTURA PREFABBRICATA SERVIZI IGIENICI

8.H - CALCOLO VOLUMI DI STERRO E RIPORTO E SEZIONI RAGGUAGLIATE

Il Tecnico:

Il Richiedente:

Ubicazione:

COMUNE DI VISSO

Oggetto:

SISMA 2016 - O.C.S.R. N. 77/2019 - Dec.C.S.R. n. 444/19
Realizzazione area attrezzata per finalità turistiche

PROGETTO ESECUTIVO

Richiedente:

Geom. Giustozzi Daniele - Responsabile Unico del Procedimento per il
Comune di Visso

Tavola:

8.A


scala 1:100

Oggetto tavola:

STATO ATTUALE E SEZIONI


Il Tecnico:

Il Richiedente:

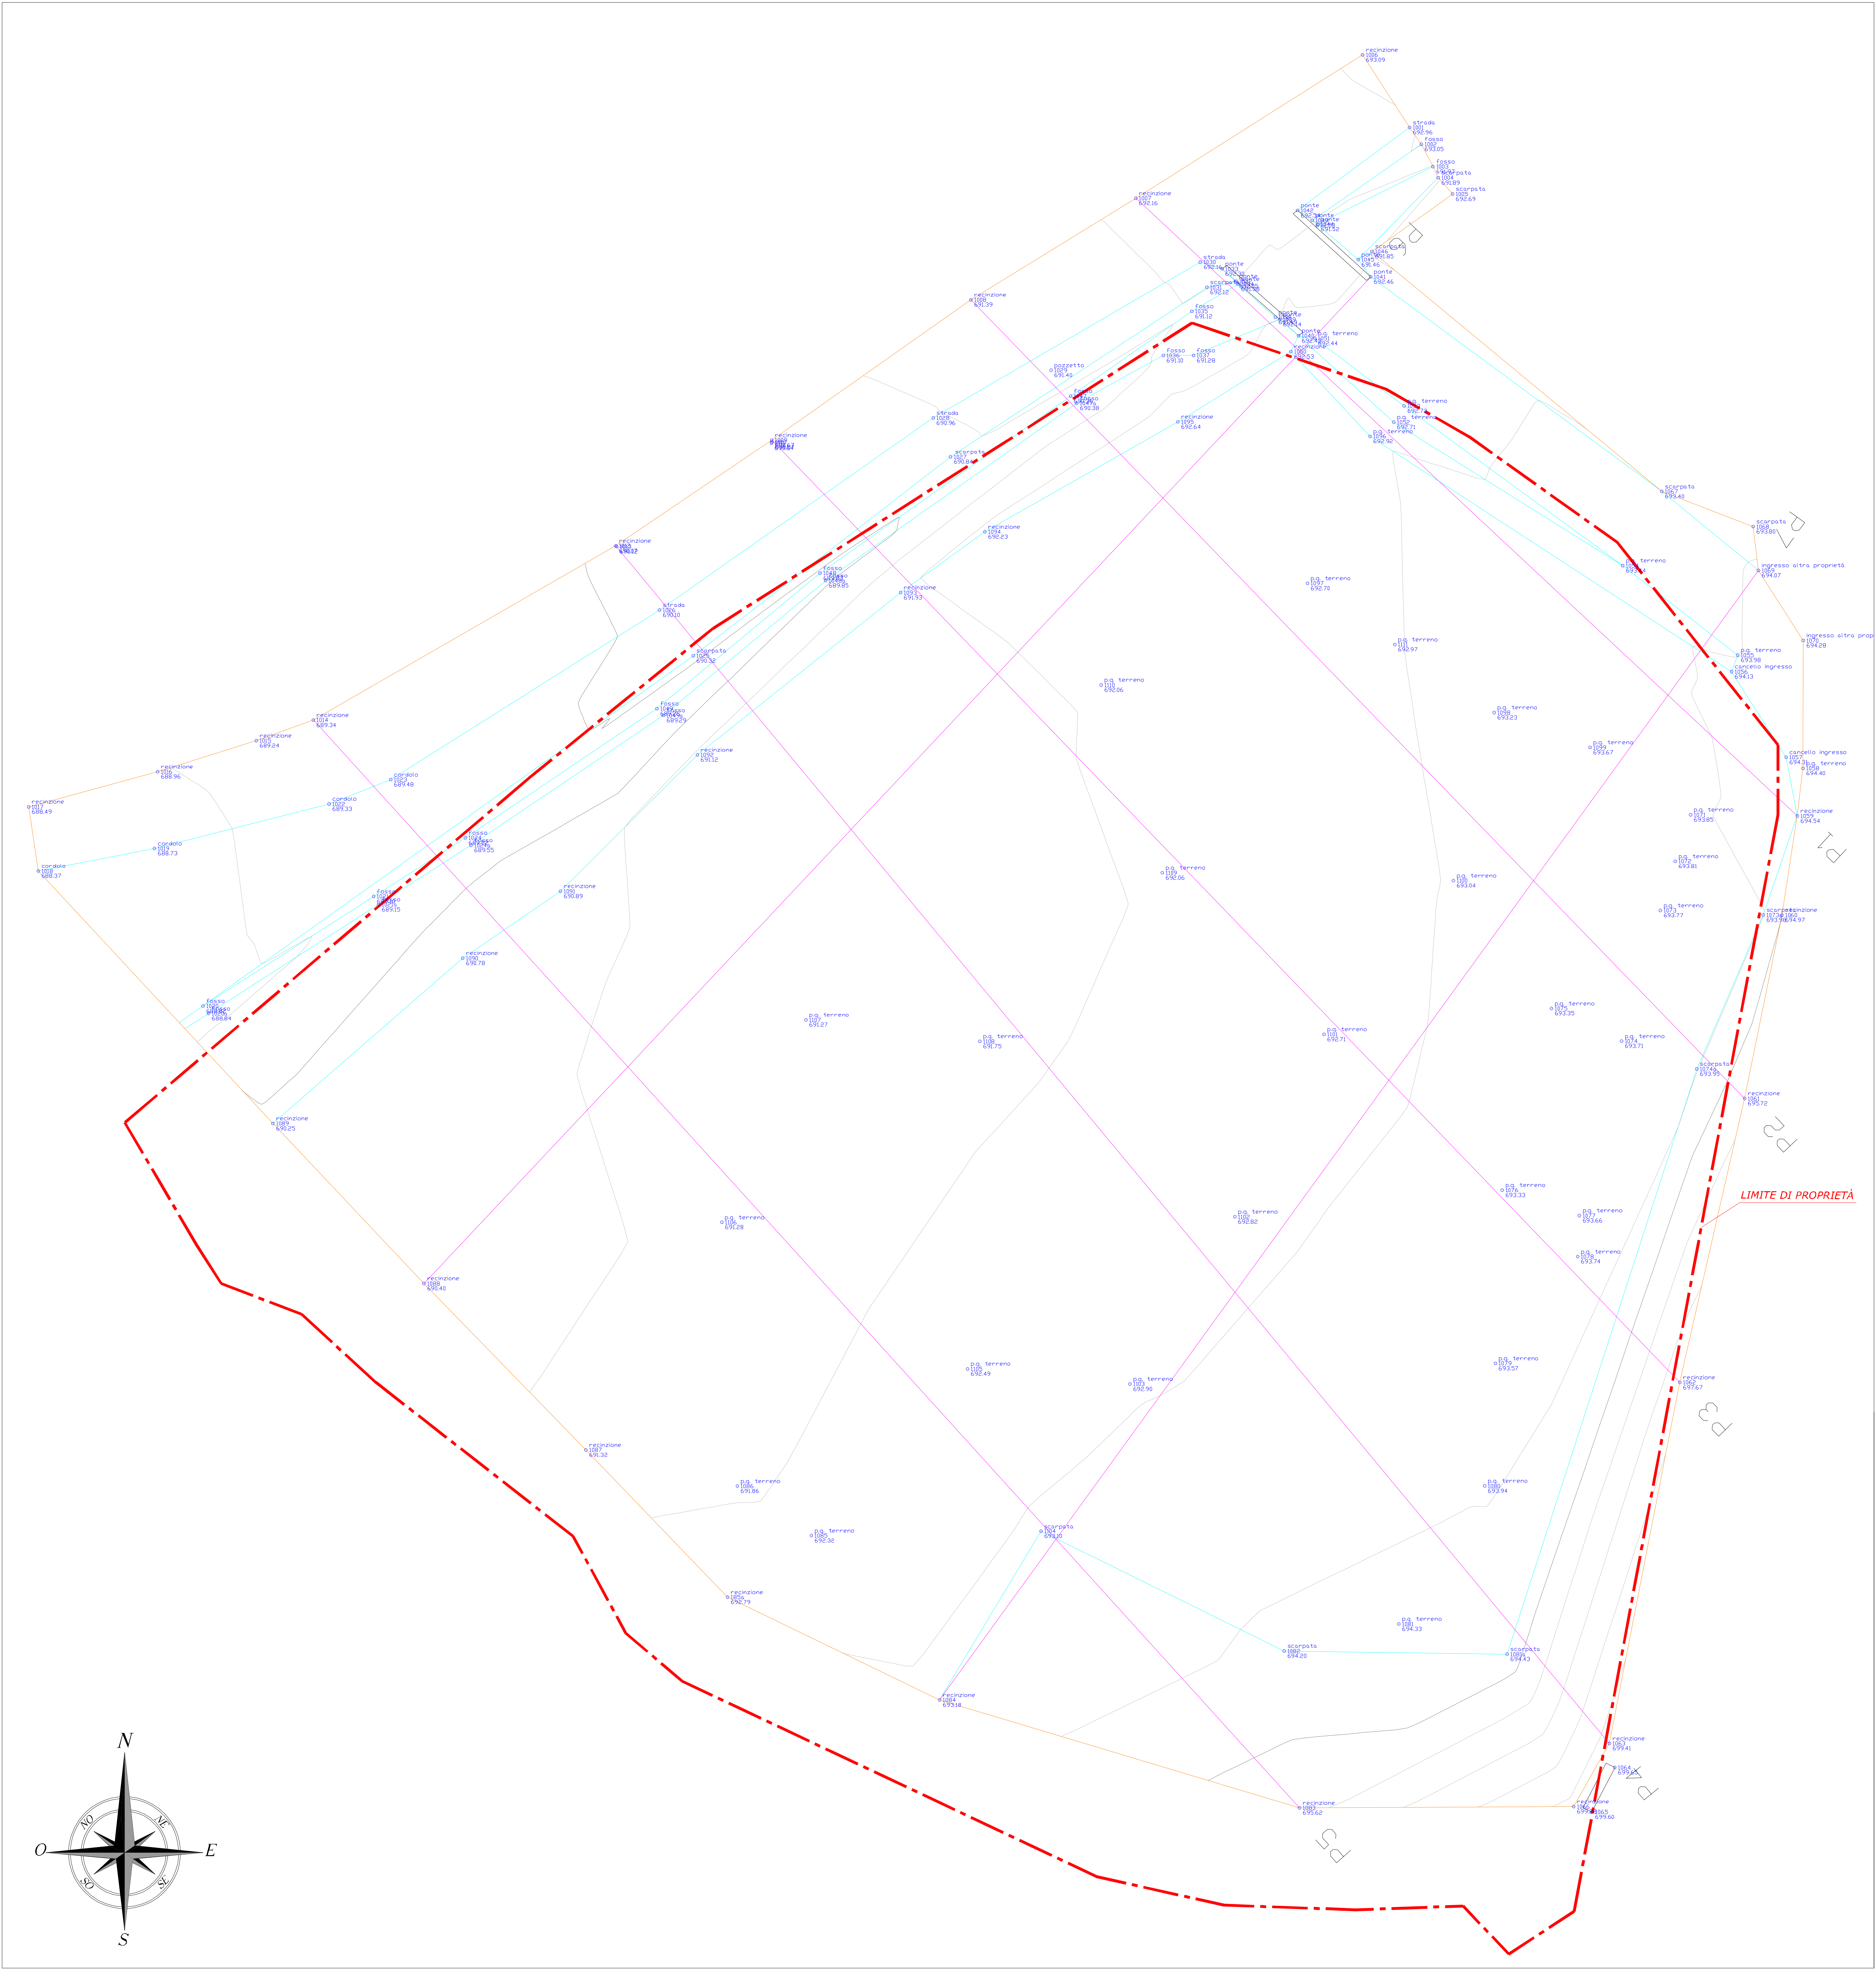

P1

SCALA LUNGHEZZE 1 : 100
SCALA ALTEZZE 1 : 100

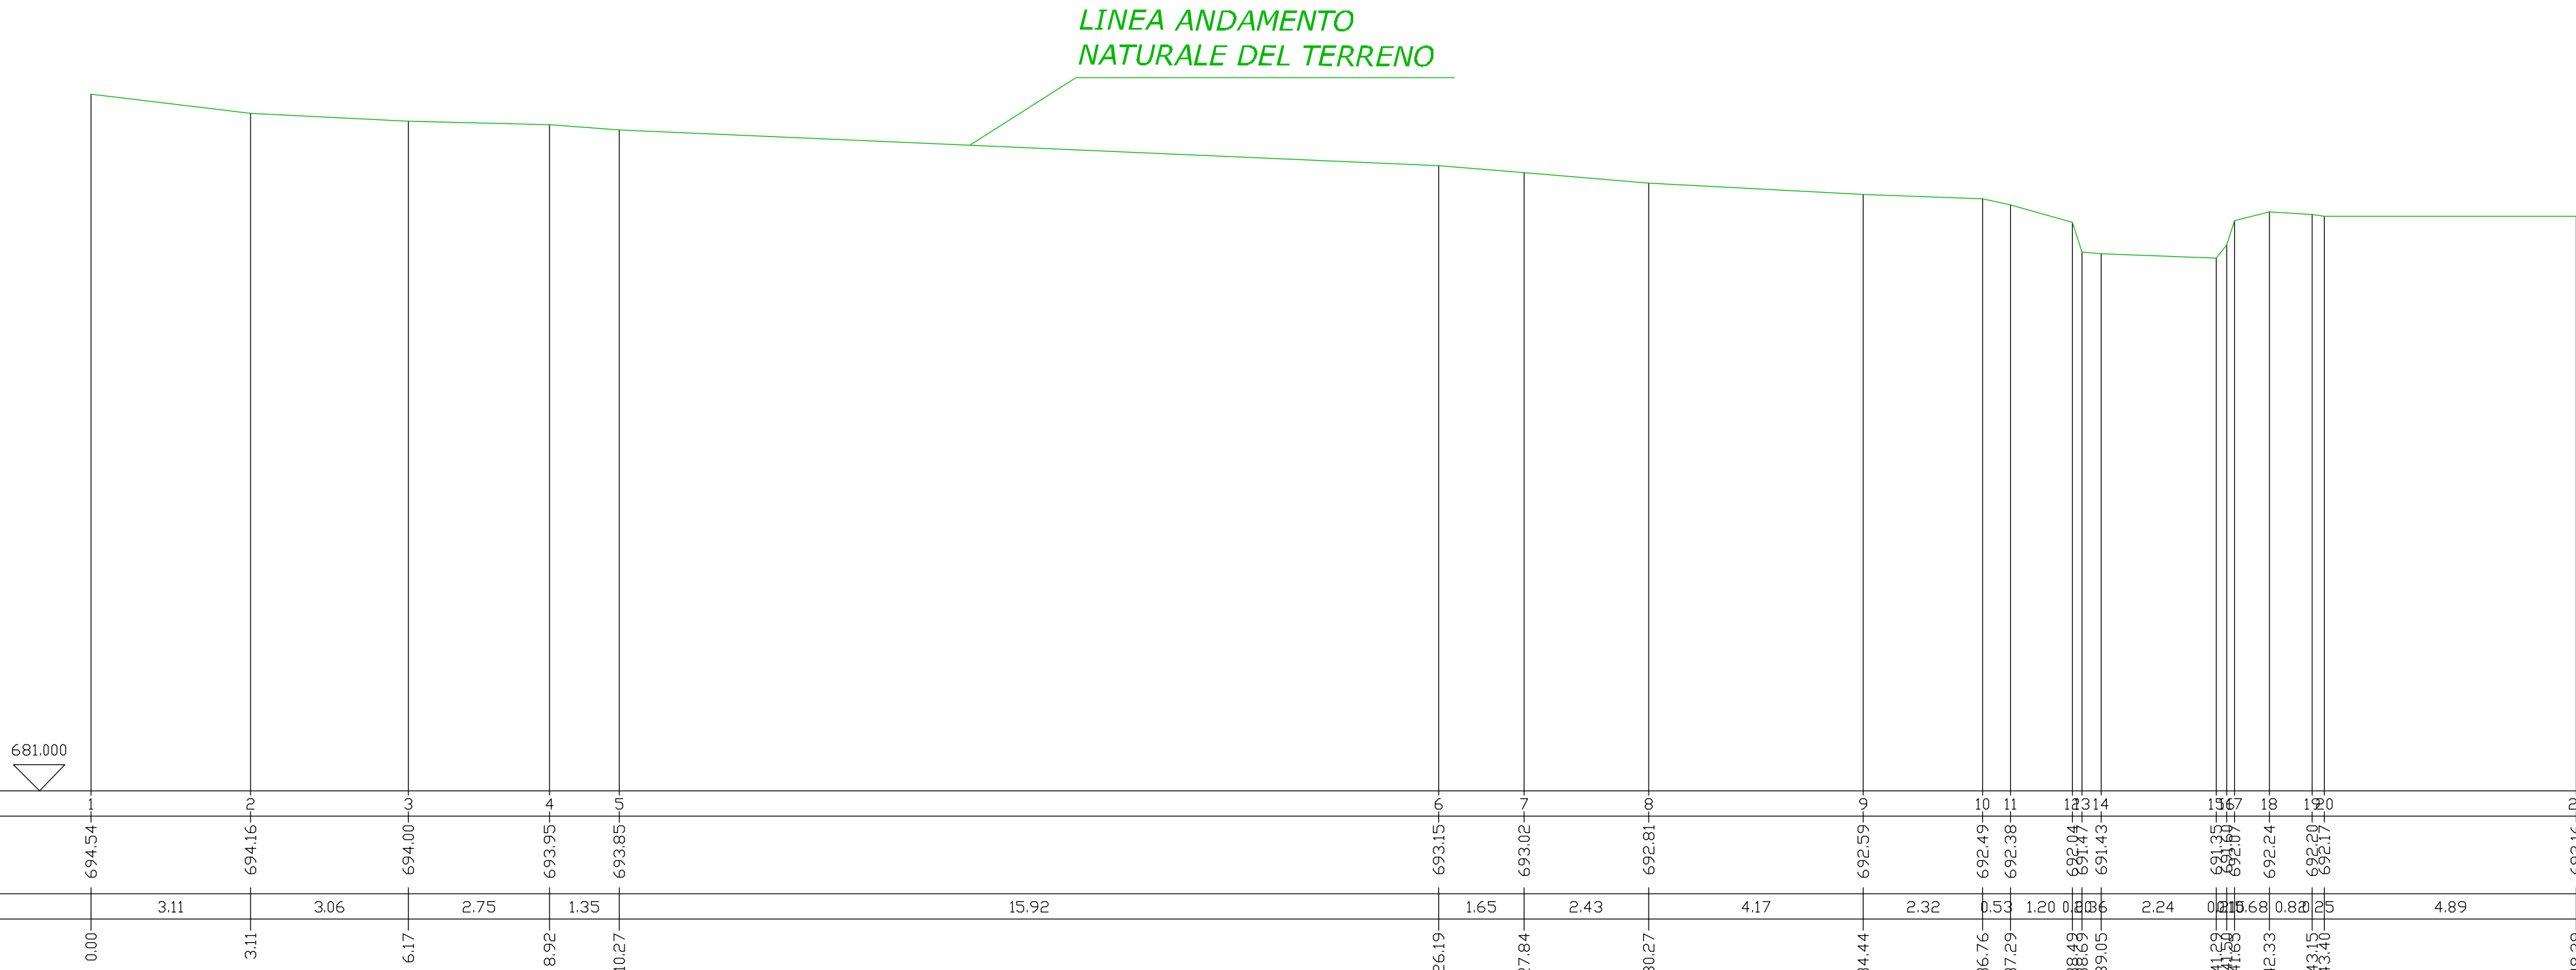

P2

LINEA ANDAMENTO
NATURALE DEL TERRENO

SCALA LUNGHEZZE 1 : 100
SCALA ALTEZZE 1 : 100


680.000

The figure is a topographic profile drawing. It features a horizontal axis representing distance along the terrain, divided into segments by vertical lines. Above the axis, a green line indicates the natural ground surface. Below the axis, numerical values represent elevations at specific points and cumulative distances. A scale indicator shows a height of 680.000 units.

Punti dettaglio Terreno	1	2	3	4	5	6	7	8	9	10	11	12	13	14	15	16	17	18	19	20	21	22	23	24
Quote Terreno	695.72	693.95	693.92	693.74	693.57	693.37	693.23	693.12	693.01	692.79	692.60	692.57	692.49	692.52	690.43	690.36	690.30	691.37	691.36	691.38	691.40	691.39		
Distanze parziali Terreno		3.21	0.92	4.09	2.25	4.72	3.98	1.93	3.35	5.91	4.78	1.59	8.30	2.81	3.56	0.07	0.82	0.83	0.92	4.57				
Progressive Terreno	0.00	3.21	4.13	8.22	10.47	15.19	19.17	21.10	24.45	30.36	35.14	36.73	45.03	47.84	51.40	52.83	53.65	54.76	59.33					

P3

SCALA LUNGHEZZE 1 : 100
SCALA ALTEZZE 1 :100

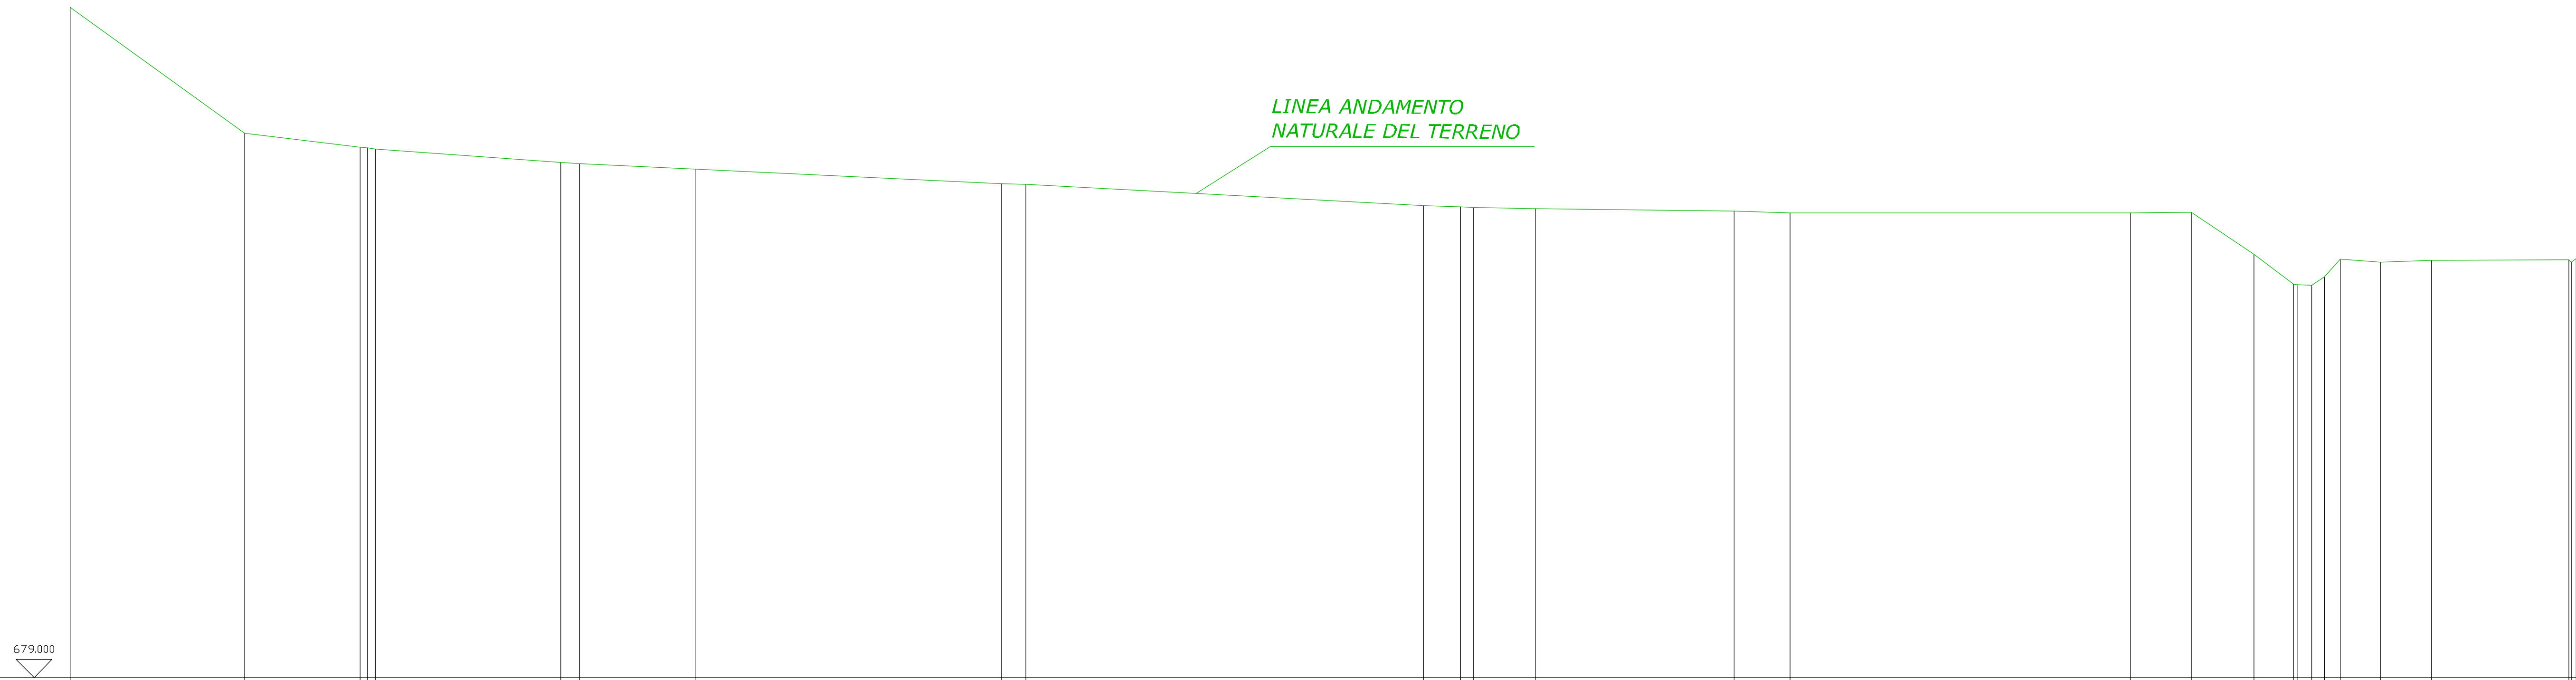[illegible]

P4

LINEA ANDAMENTO
NATURALE DEL TERRENO

SCALA LUNGHEZZE 1 : 100
SCALA ALTEZZE 1 : 100


Punti dettaglio Terreno	Quote Terreno	Distanze parziali Terreno	Progressive Terreno
	679.000	0.00	0.00
		7.52	7.52
	694.66	0.35	7.87
	694.41	0.87	8.74
	694.38		8.99
	694.31		
		4.61	13.60
	694.11	1.23	14.83
	694.01		
		5.35	20.18
	693.60		
		5.42	25.60
	693.22		
		7.94	33.54
	692.84	1.30	34.84
	692.77		
		8.61	43.45
	692.21		
		5.29	48.74
	691.88	1.64	50.38
	691.80	1.08	51.46
	691.79		
		6.93	58.39
	691.55		
		5.17	63.56
	691.57		
		8.03	71.59
	691.34	1.00	72.59
	690.69	1.85	74.44
	689.48	0.03	74.47
	689.46	0.80	75.27
	690.88	0.04	75.31
		2.97	78.28
	690.11	0.04	78.32
	690.11		
		3.83	82.15
	690.00	0.15	82.30

P4

LINEA ANDAMENTO
NATURALE DEL TERRENO

SCALA LUNGHEZZE 1 : 100
SCALA ALTEZZE 1 : 100

Punti dettaglio Terreno	Quote Terreno	Distanze parziali Terreno	Progressive Terreno
1	679.41	0.00	0.00
2	694.66	7.52	7.52
3	694.41	0.35	7.87
4	694.38	0.87	8.74
5	694.31	4.61	13.35
6	694.11	1.23	14.58
7	694.01	5.35	19.93
8	693.60	5.42	25.35
9	693.22	7.94	33.29
10	692.84	1.30	34.59
11	692.77	8.61	43.20
12	692.21	5.29	48.49
13	691.88	1.64	50.13
14	691.80	1.08	51.21
15	691.79	6.93	58.14
16	691.55	5.17	63.31
17	691.57	8.03	71.34
18	691.34	1.00	72.34
19	690.69	1.85	74.19
20	689.48	0.03	74.22
21	689.46	0.80	75.02
22	690.88	2.97	77.99
23	690.11	0.04	78.03
24	690.00	3.83	81.86
25	690.00	0.19	82.05

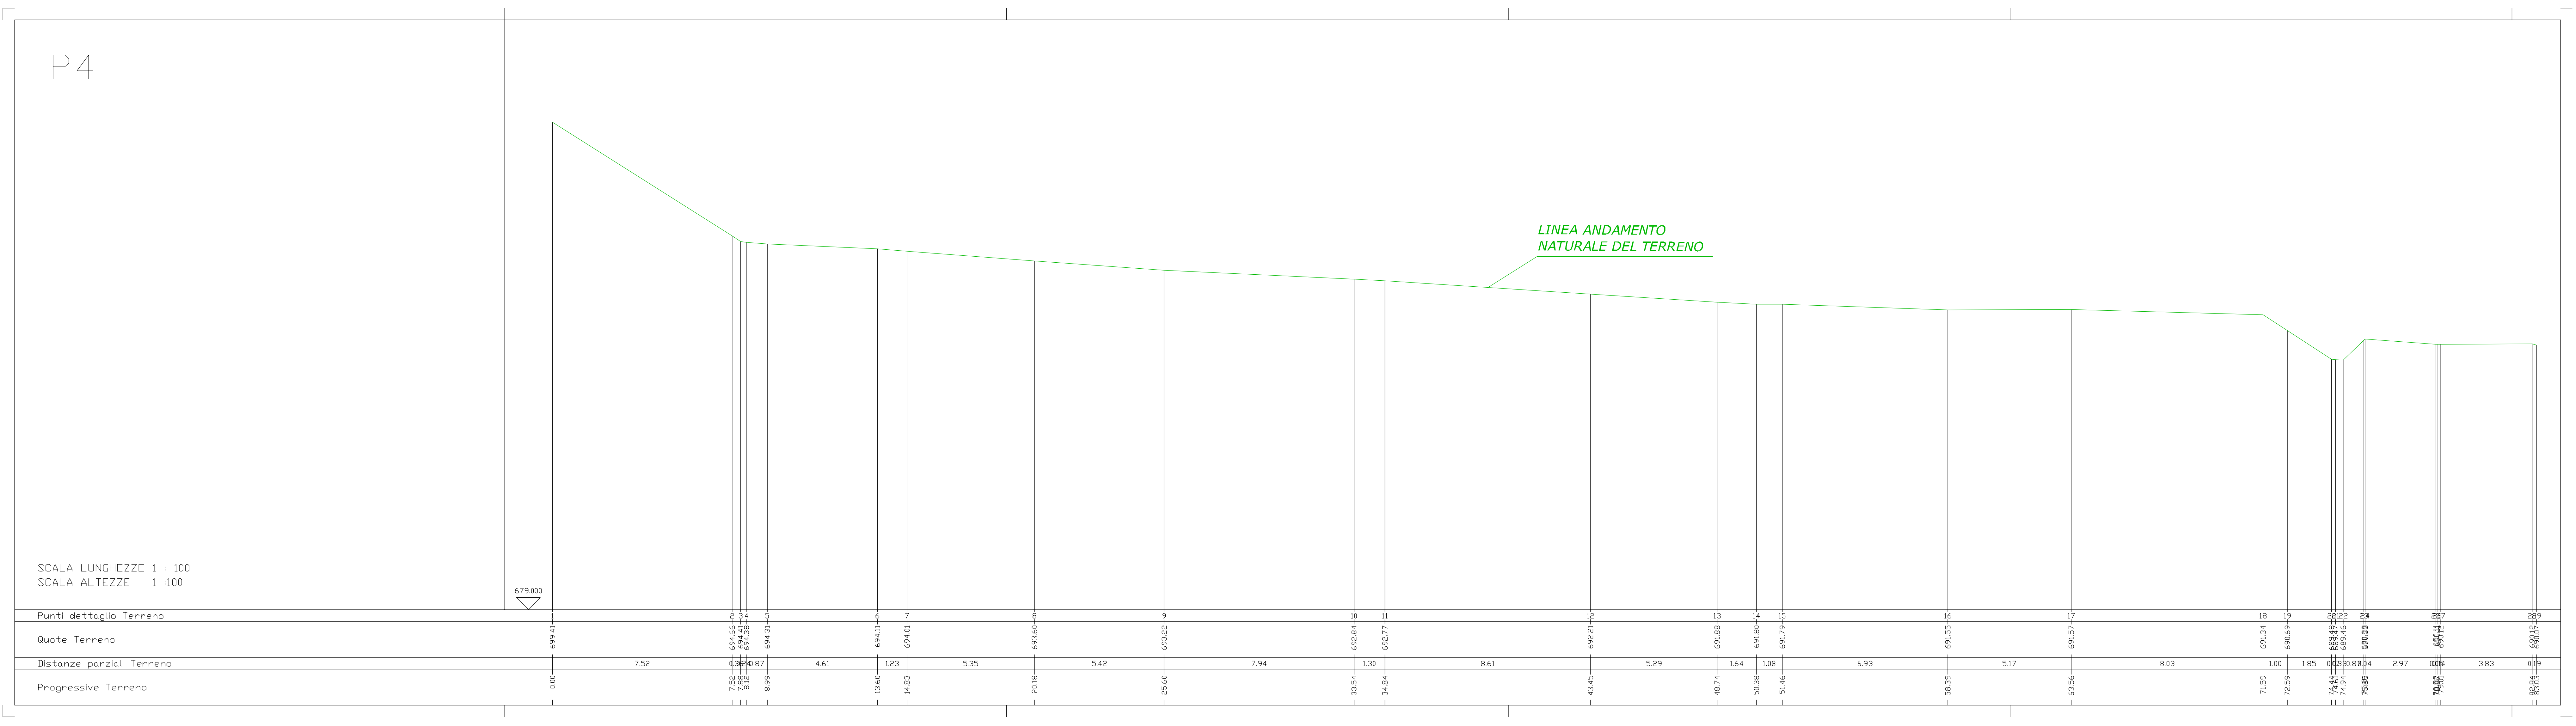

P4

LINEA ANDAMENTO
NATURALE DEL TERRENO

SCALA LUNGHEZZE 1 : 100
SCALA ALTEZZE 1 : 100

679.000

Punti dettaglio Terreno

Quote Terreno

Distanze parziali Terreno


Progressive Terreno

The figure is a longitudinal profile of a road section, labeled 'P4'. It shows the 'LINEA ANDAMENTO NATURALE DEL TERRENO' (Natural Ground Line) in green. The profile starts at an elevation of 679.000 on the left. The ground line slopes down to a point at station 3, then continues to slope down more gradually through stations 4 to 11, reaching a local minimum at station 12. From station 12, the line slopes down slightly to station 15, then remains relatively flat through stations 16 and 17, before dropping more sharply at station 18. The profile ends at station 29. Below the profile, there are four rows of data: 'Punti dettaglio Terreno' (Detail points of the ground), 'Quote Terreno' (Ground elevations), 'Distanze parziali Terreno' (Partial distances), and 'Progressive Terreno' (Progressive distances). The elevations range from 689.03 to 694.66. The partial distances range from 0.00 to 8.03. The progressive distances range from 0.00 to 88.83.


Punti dettaglio Terreno	Quote Terreno	Distanze parziali Terreno	Progressive Terreno
1	694.66	0.00	0.00
2	694.41	7.52	7.52
3	694.38	0.35	7.87
4	694.31	0.87	8.74
5	694.11	4.61	13.35
6	694.01	1.23	14.58
7	693.60	5.35	19.93
8	693.22	5.42	25.35
9	692.84	7.94	33.29
10	692.77	1.30	34.59
11	692.21	8.61	43.20
12	691.88	5.29	48.49
13	691.80	1.64	50.13
14	691.79	1.08	51.21
15	691.55	6.93	58.14
16	691.57	5.17	63.31
17	691.34	1.00	64.31
18	690.69	1.85	66.16
19	689.48	0.03	66.19
20	689.46	0.80	66.99
21	690.88	0.04	67.03
22	690.11	2.97	70.00
23	690.11	0.00	70.00
24	690.11	3.83	73.83
25	690.11	0.15	73.98
26	690.11	8.03	82.01
27	690.11	0.15	82.16
28	690.11	0.15	82.31
29	690.11	0.15	82.46

P5

SCALA LUNGHEZZE 1 : 100
SCALA ALTEZZE 1 : 100

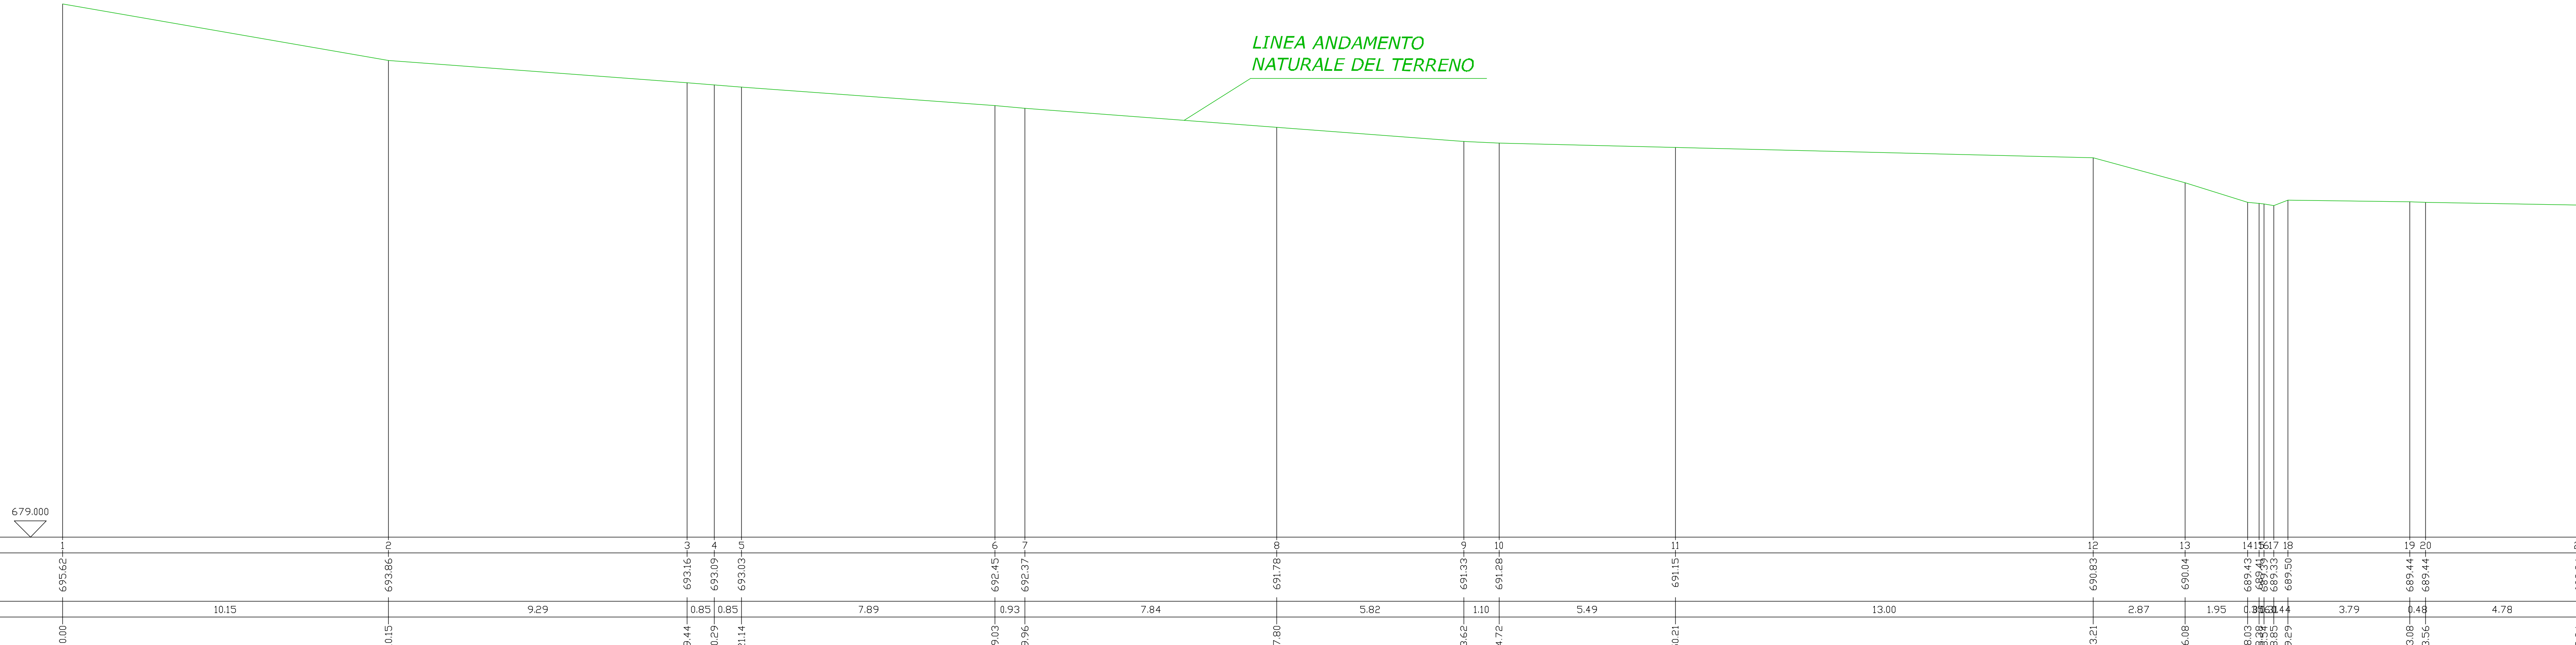

P7

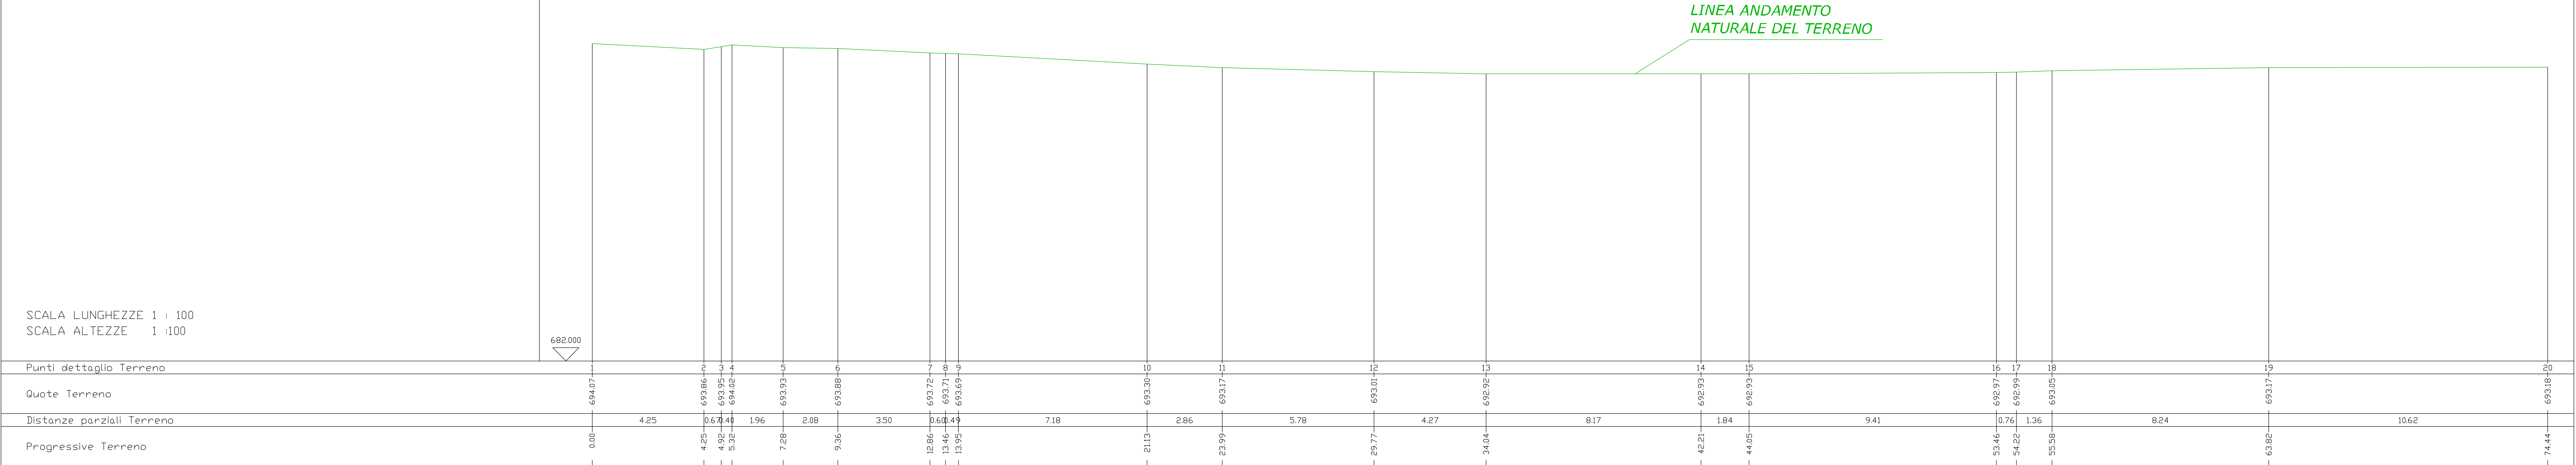

Ubicazione:

COMUNE DI VISSO

Oggetto:

SISMA 2016 - O.C.S.R. N. 77/2019 - Dec.C.S.R. n. 444/19
Realizzazione area attrezzata per finalità turistiche

PROGETTO ESECUTIVO

Richiedente:

Geom. Giustozzi Daniele - Responsabile Unico del Procedimento per il
Comune di Visso

Tavola:

8.B


scala 1:100

Oggetto tavola:

STATO DI PROGETTO E SEZIONI

Il Tecnico:

Il Richiedente:

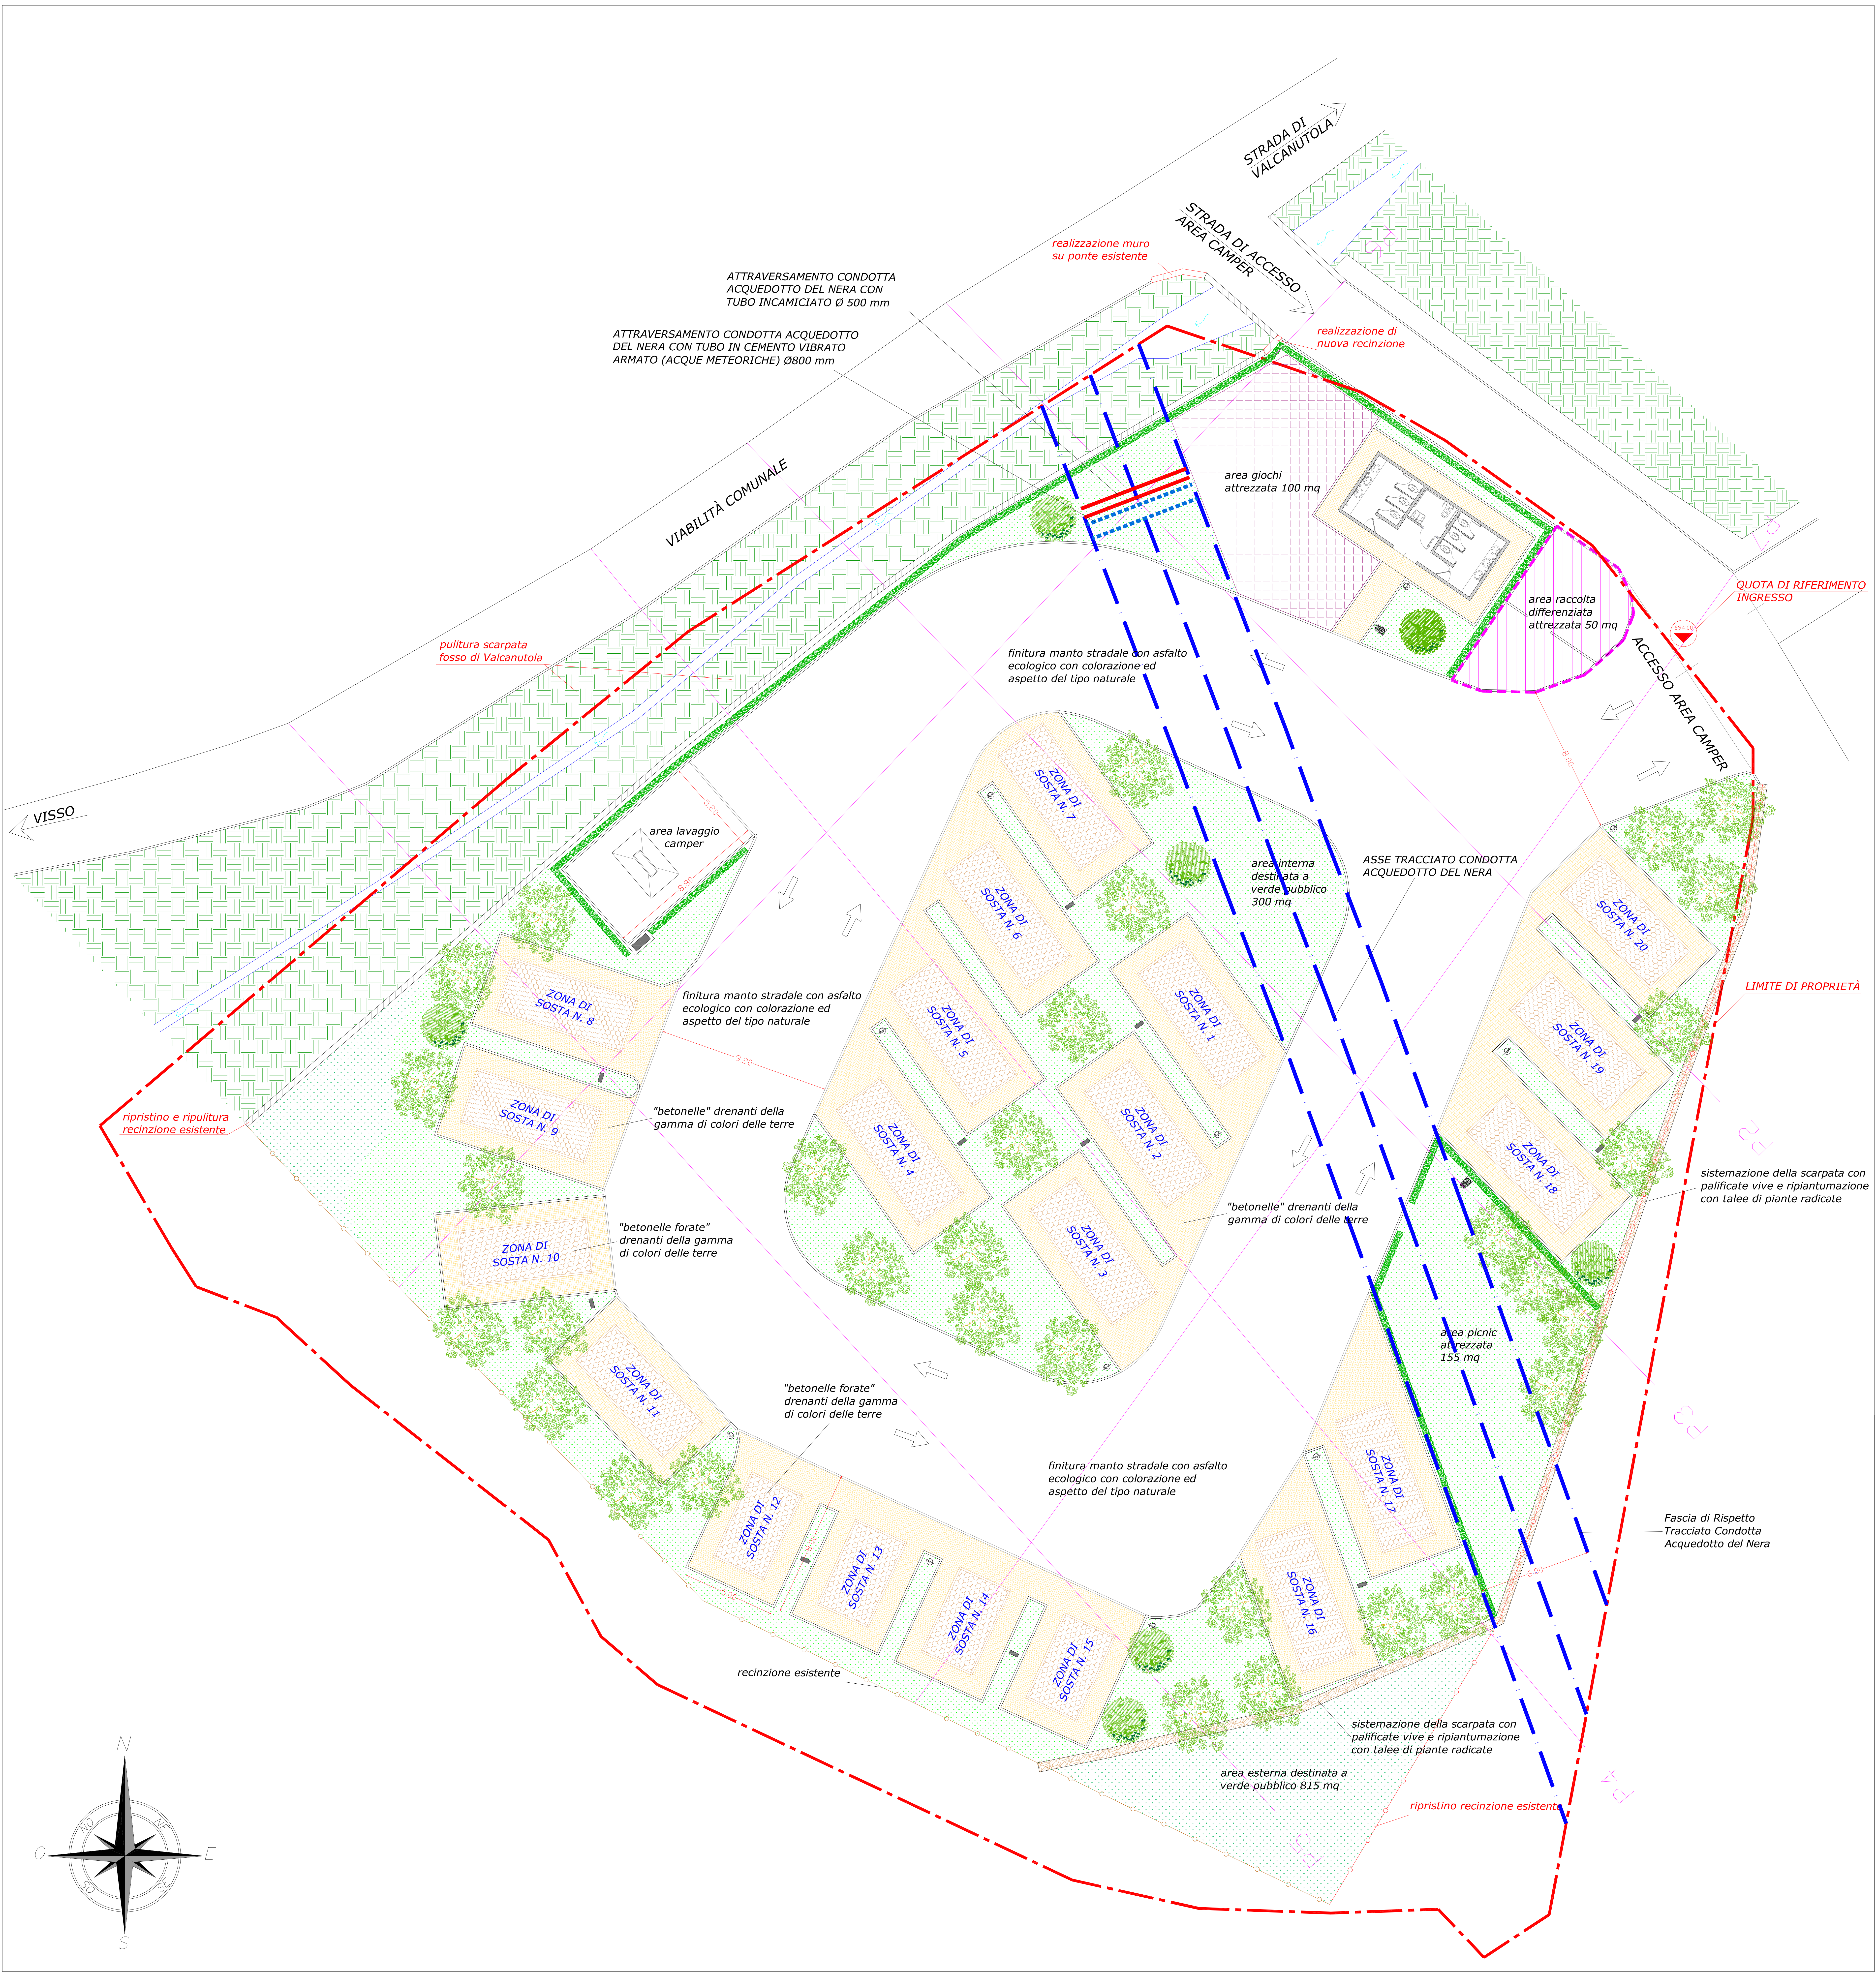

P2

*sostegno della scarpata
mediante opere di
ingegneria naturalistica*

**LINEA ANDAMENTO DEL
TERRENO DI PROGETTO**

ATTRAVERSAMENTO CONDOTTA
ACQUEDOTTO DEL NERA CON TUBO
IN CEMENTO VIBRATO ARMATO
(ACQUE METEORICHE) Ø800 mm

ATTRaversamento Condotta
Acquedotto del Nera con
Tubo Incamiciato Ø500 mm

LINEA ANDAMENTO
NATURALE DEL TERRENO

ASSE TRACCIATO CONDOTTA
ACQUEDOTTO DEL NERA Ø800

ASSE TRACCIATO CONDOTTA
ACQUEDOTTO DEL NERA Ø800

SCALA LUNGHEZZE 1 : 100
SCALA ALTEZZE 1 :100

[illegible]

P3

sostegno della scarpata
mediante opere di
ingegneria naturalistica

LINEA ANDAMENTO DEL
TERRENO DI PROGETTO

LINEA ANDAMENTO
NATURALE DEL TERRENO

ASSE TRACCIATO CONDOTTA
ACQUEDOTTO DEL NERA Ø800

2.01

SCALA LUNGHEZZE 1 : 100
SCALA ALTEZZE 1 : 100

679.000

Punti dettaglio Terreno

Quote Terreno

Distanze parziali Terreno

Progressive Terreno

0.00	4.87	4.87	8.08	8.08	13.68	14.19	17.41	25.95	26.63	37.71	38.75	39.09	40.82	46.37	47.92	57.41	59.09	60.84	61.84	62.45	62.80	63.24	64.37	65.79	69.82	69.82
697.67	693.04	692.98	692.97	692.97	692.86	692.85	692.79	692.62	692.61	692.38	692.36	692.36	692.32	692.21	692.18	691.99	691.95	690.79	689.95	689.93	690.17	690.65	690.57	690.62	690.57	689.87
	4.87	3.21	0.01	0.01	5.18	0.51	3.22	8.54	0.68	11.08	1.04	0.34	1.73	5.55	1.55	9.49	1.68	1.75	1.10	0.01	0.34	1.13	1.42	3.83	0.03	0.03
0.00	4.87	8.08	8.09	8.10	13.68	14.19	17.41	25.95	26.63	37.71	38.75	39.09	40.82	46.37	47.92	57.41	59.09	60.84	61.84	62.45	62.80	63.24	64.37	65.79	69.82	69.82

P4

SCALA LUNGHEZZE 1 : 100
SCALA ALTEZZE 1 : 100

sostegno della scarpata
mediante opere di
ingegneria naturalistica

LINEA ANDAMENTO DEL
TERRENO DI PROGETTO

LINEA ANDAMENTO
NATURALE DEL TERRENO

Punti dettaglio Terreno	Quote Terreno	Distanze parziali Terreno	Progressive Terreno
0.00	679.00	0.00	0.00
1.52	694.69	7.52	7.52
2.34	694.46	0.82	8.34
3.4	692.63	0.87	9.21
5	692.62	4.61	13.82
6	692.53	1.23	15.05
7	692.50	5.35	20.40
8	692.39	5.42	25.82
9	692.28	7.94	33.76
10	692.12	1.30	35.06
11	692.10	8.61	43.67
12	691.92	5.29	48.96
13	691.82	1.64	50.60
14	691.78	1.08	51.68
15	691.76	6.93	58.61
16	691.61	5.17	63.78
17	691.51	8.03	71.81
18	691.35	1.00	72.81
19	690.69	1.85	74.66
20	689.48	0.23	74.89
21	689.46	0.82	75.71
22	690.88	2.97	78.68
23	690.11	0.24	78.92
24	690.11	3.83	82.75
25	690.07	0.19	82.94

P4

sostegno della scarpata
mediante opere di
ingegneria naturalistica

LINEA ANDAMENTO DEL
TERRENO DI PROGETTO

LINEA ANDAMENTO
NATURALE DEL TERRENO

SCALA LUNGHEZZE 1 : 100
SCALA ALTEZZE 1 : 100

Punti dettaglio Terreno	Quote Terreno	Distanze parziali Terreno	Progressive Terreno
1	679.000	0.00	0.00
2	694.69	7.52	7.52
3	694.46	0.34	7.86
4	692.63	0.12	7.98
5	692.62	0.87	8.85
6	692.53	4.61	13.46
7	692.50	1.23	14.69
8	692.39	5.35	20.04
9	692.28	5.42	25.46
10	692.12	7.94	33.40
11	692.10	1.30	34.70
12	691.92	8.61	43.31
13	691.82	5.29	48.60
14	691.78	1.64	50.24
15	691.76	1.08	51.32
16	691.61	6.93	58.25
17	691.51	5.17	63.42
18	691.35	8.03	71.45
19	690.69	1.00	72.45
20	689.48	1.85	74.30
21	689.47	0.02	74.32
22	689.46	0.82	75.14
23	690.88	0.04	75.18
24	690.11	2.97	78.15
25	690.11	0.04	78.19
26	690.07	3.83	82.02
27	690.07	0.19	82.21
28	690.07	0.19	82.40
29	690.07	0.19	82.59

P4

SCALA LUNGHEZZE 1 : 100
SCALA ALTEZZE 1 : 100

sostegno della scarpata
mediante opere di
ingegneria naturalistica

LINEA ANDAMENTO DEL
TERRENO DI PROGETTO

LINEA ANDAMENTO
NATURALE DEL TERRENO

Punti dettaglio Terreno	Quote Terreno	Distanze parziali Terreno	Progressive Terreno
0.00	679.00	0.00	0.00
1.52	694.69	7.52	7.52
2.34	694.46	0.82	8.34
3.4	692.63	0.87	9.21
5	692.62	4.61	13.82
6	692.53	1.23	15.05
7	692.50	5.35	20.40
8	692.39	5.42	25.82
9	692.28	7.94	33.76
10	692.12	1.30	35.06
11	692.10	8.61	43.67
12	691.92	5.29	48.96
13	691.82	1.64	50.60
14	691.78	1.08	51.68
15	691.76	6.93	58.61
16	691.61	5.17	63.78
17	691.51	8.03	71.81
18	691.35	1.00	72.81
19	690.69	1.85	74.66
20	689.48	0.23	74.89
21	689.46	0.82	75.71
22	690.88	2.97	78.68
23	690.11	0.24	78.92
24	690.11	3.83	82.75
25	690.07	0.19	82.94

P4

sostegno della scarpata
mediante opere di
ingegneria naturalistica

LINEA ANDAMENTO DEL
TERRENO DI PROGETTO

LINEA ANDAMENTO
NATURALE DEL TERRENO

SCALA LUNGHEZZE 1 : 100
SCALA ALTEZZE 1 : 100

Punti dettaglio Terreno	0	1	2	3	4	5	6	7	8	9	10	11	12	13	14	15	16	17	18	19	20	21	22	23	24	25	26	27	28	29	
Quote Terreno	679.41		694.69	694.46	692.63	692.62	692.53	692.50	692.39	692.28	692.12	692.10	691.92	691.82	691.78	691.76	691.61	691.51	691.35	690.69	689.48	689.46	690.88	690.11	690.11	690.11	690.11	690.11	690.11	690.11	690.11
Distanze parziali Terreno		7.52	0.34	0.87		4.61	1.23		5.35	5.42	7.94	1.30	8.61	5.29	1.64	1.08	6.93	5.17	8.03	1.00	1.85	0.02	0.82	0.04	2.97	0.04	3.83	0.19			
Progressive Terreno	0.00		7.52	7.86	8.73		13.60	14.83	20.18	25.60	33.54	34.84	43.45	48.74	50.38	51.46	58.39	63.56	71.59	72.59	74.41	74.94	75.85	76.91	77.02	80.84	81.01	84.84	85.03		

P4

sostegno della scarpata mediante opere di ingegneria naturalistica

LINEA ANDAMENTO DEL TERRENO DI PROGETTO

LINEA ANDAMENTO NATURALE DEL TERRENO

SCALA LUNGHEZZE 1 : 100
SCALA ALTEZZE 1 : 100

Punti dettaglio Terreno	Quote Terreno	Distanze parziali Terreno	Progressive Terreno
0.00	679.41	0.00	0.00
2.52	694.69	7.52	7.52
3.34	694.46	0.82	8.34
4.87	692.63	1.53	9.87
5.00	692.62	0.17	10.04
6.00	692.53	4.61	14.65
7.00	692.50	1.23	15.88
8.00	692.39	5.35	21.23
9.00	692.28	5.42	26.65
10.00	692.12	7.94	34.59
11.00	692.10	1.30	35.89
12.00	691.92	8.61	44.50
13.00	691.82	5.29	49.79
14.00	691.78	1.64	51.43
15.00	691.76	1.08	52.51
16.00	691.61	6.93	59.44
17.00	691.51	5.17	64.61
18.00	691.35	8.03	72.64
19.00	690.69	1.00	73.64
20.00	689.48	1.85	75.49
21.00	689.47	0.02	75.51
22.00	689.46	0.82	76.33
23.00	690.88	10.04	86.37
24.00	690.88	2.97	89.34
25.00	690.11	0.04	89.38
26.00	690.11	0.04	89.42
27.00	690.07	3.83	93.25
28.00	690.07	0.19	93.44

P4

sostegno della scarpata mediante opere di ingegneria naturalistica

LINEA ANDAMENTO DEL TERRENO DI PROGETTO

LINEA ANDAMENTO NATURALE DEL TERRENO

SCALA LUNGHEZZE 1 : 100
SCALA ALTEZZE 1 : 100

Punti dettaglio Terreno	Quote Terreno	Distanze parziali Terreno	Progressive Terreno
0.00	679.41	0.00	0.00
2.52	694.69	7.52	7.52
3.34	694.46	0.82	8.34
4.87	692.63	1.53	9.87
5.00	692.62	0.17	10.04
6.00	692.53	4.61	14.65
7.00	692.50	1.23	15.88
8.00	692.39	5.35	21.23
9.00	692.28	5.42	26.65
10.00	692.12	7.94	34.59
11.00	692.10	1.30	35.89
12.00	691.92	8.61	44.50
13.00	691.82	5.29	49.79
14.00	691.78	1.64	51.43
15.00	691.76	1.08	52.51
16.00	691.61	6.93	59.44
17.00	691.51	5.17	64.61
18.00	691.35	8.03	72.64
19.00	690.69	1.00	73.64
20.00	689.48	1.85	75.49
21.00	689.47	0.02	75.51
22.00	689.46	0.82	76.33
23.00	690.88	10.04	86.37
24.00	690.88	2.97	89.34
25.00	690.11	0.04	89.38
26.00	690.11	0.04	89.42
27.00	690.07	3.83	93.25
28.00	690.07	0.19	93.44

P5

*sostegno della scarpata
mediante opere di
ingegneria naturalistica*

LINEA ANDAMENTO DEL
TERRENO DI PROGETTO

LINEA ANDAMENTO
NATURALE DEL TERRENO

SCALA LUNGHEZZE 1 : 100
SCALA ALTEZZE 1 :100

679.00

[illegible]

P6

The figure is a longitudinal profile of a road section. The vertical axis represents elevation in meters, with a datum of 680.000 indicated by a triangle. The horizontal axis represents the stationing of the road, from 0.00 to 73.74. Two lines are plotted: a green line for the 'LINEA ANDAMENTO NATURALE DEL TERRENO' (Natural Ground Line) and a red line for the 'LINEA ANDAMENTO DEL TERRENO DI PROGETTO' (Project Ground Line). The area between these lines is shaded light blue. Vertical curve data is provided in a table at the bottom.

Punti dettaglio Terreno	Quote Terreno	Distanze parziali Terreno	Progressive Terreno
0.00	692.46	0.00	0.00
4.13	692.38	4.13	4.13
4.46	692.43	0.33	4.46
4.92	692.43	0.46	4.92
5.85	692.46	0.93	5.85
10.91	692.25	5.06	10.91
12.99	692.19	2.08	12.99
17.00	692.07	4.01	17.00
24.97	691.84	7.97	24.97
27.21	691.77	2.24	27.21
40.77	691.37	13.56	40.77
47.15	691.18	6.38	47.15
50.98	691.07	3.83	50.98
56.92	690.89	5.94	56.92
60.09	690.80	3.17	60.09
73.74	690.40	13.65	73.74

P6

The profile shows the natural ground line (LINEA ANDAMENTO NATURALE DEL TERRENO) and the proposed grade line (LINEA ANDAMENTO DEL TERRENO DI PROGETTO). The proposed grade line is a parabolic curve with a vertical curve length of 100.00m. The profile includes vertical curve data and a table of elevations and distances.

Punti dettaglio Terreno	Quote Terreno	Distanze parziali Terreno	Progressive Terreno
0.00	692.46	0.00	0.00
4.13	692.38	4.13	4.13
4.46	692.43	0.00	4.46
4.92	692.43	0.00	4.92
5.85	692.46	0.00	5.85
10.91	692.25	5.06	10.91
12.99	692.19	2.08	12.99
17.00	692.07	4.01	17.00
24.97	691.84	7.97	24.97
27.21	691.77	2.24	27.21
40.77	691.37	13.56	40.77
47.15	691.18	6.38	47.15
50.98	691.07	3.83	50.98
56.92	690.89	5.94	56.92
60.09	690.80	3.17	60.09
73.74	690.40	13.65	73.74

P6

The figure is a longitudinal profile of a road section. The horizontal axis represents the distance along the road, with points numbered 0 to 18. The vertical axis represents elevation. A green line indicates the 'LINEA ANDAMENTO NATURALE DEL TERRENO' (Natural Ground Line), and a red line indicates the 'LINEA ANDAMENTO DEL TERRENO DI PROGETTO' (Project Ground Line). The profile shows a slight downward slope. A vertical curve is indicated by a triangle symbol with the value 680.000. The ground line is shown as a series of connected points, and the project line is shown as a series of connected points. The profile is divided into segments by vertical lines, with the length of each segment indicated in the 'Distanze parziali Terreno' row. The elevation of each point is indicated in the 'Quote Terreno' row. The 'Progressive Terreno' row shows the cumulative distance from the start of the section.

Punti dettaglio Terreno	Quote Terreno	Distanze parziali Terreno	Progressive Terreno
0	692.46	0.00	0.00
1	692.38	4.13	4.13
2	692.43	0.05	4.18
3	692.43	0.05	4.23
4	692.40	0.08	4.31
5	692.25	5.06	9.37
6	692.19	2.08	11.45
7	692.07	4.01	15.46
8	691.84	7.97	23.43
9	691.77	2.24	25.67
10	691.37	13.56	39.23
11	691.18	6.38	45.61
12	691.07	3.83	49.44
13	690.89	5.94	55.38
14	690.80	3.17	58.55
15	690.40	13.65	72.20

P6

The figure is a longitudinal profile of a road section. The vertical axis represents elevation in meters, with a datum of 680.000 indicated by a triangle. The horizontal axis represents the stationing of the road, from 0.00 to 73.74. Two lines are plotted: a green line for the 'LINEA ANDAMENTO NATURALE DEL TERRENO' (Natural Ground Line) and a red line for the 'LINEA ANDAMENTO DEL TERRENO DI PROGETTO' (Project Ground Line). The area between these lines is shaded light blue. Vertical curve data is provided in a table at the bottom.

Punti dettaglio Terreno	Quote Terreno	Distanze parziali Terreno	Progressive Terreno
0.00	692.46	0.00	0.00
4.13	692.38	4.13	4.13
4.46	692.43	0.33	4.46
4.92	692.43	0.46	4.92
5.85	692.46	0.93	5.85
10.91	692.25	5.06	10.91
12.99	692.19	2.08	12.99
17.00	692.07	4.01	17.00
24.97	691.84	7.97	24.97
27.21	691.77	2.24	27.21
40.77	691.37	13.56	40.77
47.15	691.18	6.38	47.15
50.98	691.07	3.83	50.98
56.92	690.89	5.94	56.92
60.09	690.80	3.17	60.09
73.74	690.40	13.65	73.74

P6

The figure is a longitudinal profile of a road section. The horizontal axis represents the distance along the road, with points numbered 0 to 18. The vertical axis represents elevation. A green line indicates the 'LINEA ANDAMENTO NATURALE DEL TERRENO' (Natural Ground Line), and a red line indicates the 'LINEA ANDAMENTO DEL TERRENO DI PROGETTO' (Project Ground Line). The profile shows a slight downward slope. A vertical curve is indicated by a triangle symbol with the value 680.000. The ground line is shown as a series of connected points, and the project line is shown as a series of connected points. The profile is divided into segments by vertical lines, with the length of each segment indicated in the 'Distanze parziali Terreno' row. The elevation of each point is indicated in the 'Quote Terreno' row. The 'Progressive Terreno' row shows the cumulative distance from the start of the section.

Punti dettaglio Terreno	Quote Terreno	Distanze parziali Terreno	Progressive Terreno
0	692.46	0.00	0.00
1	692.38	4.13	4.13
2	692.43	0.00	4.13
3	692.43	0.00	4.13
4	692.43	0.00	4.13
5	692.40	0.00	4.13
6	692.25	5.06	9.19
7	692.19	2.08	11.27
8	692.07	4.01	15.28
9	691.84	7.97	23.25
10	691.77	2.24	25.49
11	691.37	13.56	39.05
12	691.18	6.38	45.43
13	691.07	3.83	49.26
14	690.89	5.94	55.20
15	690.80	3.17	58.37
16	690.40	13.65	72.02
17	690.40	0.00	72.02
18	690.40	0.00	72.02

SCALA LUNGHEZZE 1 : 100
SCALA ALTEZZE 1 : 100

LINEA ANDAMENTO NATURALE DEL TERRENO

LINEA ANDAMENTO DEL TERRENO DI PROGETTO

P6

The profile shows the natural ground line (LINEA ANDAMENTO NATURALE DEL TERRENO) and the proposed grade line (LINEA ANDAMENTO DEL TERRENO DI PROGETTO). The proposed grade line is a parabolic curve with a length of 100.00 meters. The vertical curve data is as follows:

Point	Distance (m)	Elevation (m)
Start of Curve	0.00	692.46
Point of Vertical Intersection (PVI)	50.00	692.46
End of Curve	100.00	692.46

The table below provides the elevations and distances for the proposed grade line at various points along the section.

Point	Distance (m)	Elevation (m)
0	0.00	692.46
1	4.13	692.38
2	8.26	692.30
3	12.39	692.22
4	16.52	692.14
5	20.65	692.06
6	24.78	691.98
7	28.91	691.90
8	33.04	691.82
9	37.17	691.74
10	41.30	691.66
11	45.43	691.58
12	49.56	691.50
13	53.69	691.42
14	57.82	691.34
15	61.95	691.26
16	66.08	691.18
17	70.21	691.10
18	74.34	691.02

SCALA LUNGHEZZE 1 : 100
SCALA ALTEZZE 1 : 100

P7

LINEA ANDAMENTO
NATURALE DEL TERRENO

LINEA ANDAMENTO DEL
TERRENO DI PROGETTO

SCALA LUNGHEZZE 1 : 100
SCALA ALTEZZE 1 : 100

682.000

Punti dettaglio Terreno

Quote Terreno

Distanze parziali Terreno

Progressive Terreno

0.00	4.25	4.25	0.67	0.40	1.96	2.08	9.36	3.50	0.60	0.49	7.18	21.13	2.86	23.99	5.78	29.77	4.27	34.04	8.17	42.21	1.84	44.05	9.41	53.46	0.76	54.22	1.36	55.58	8.24	63.82	10.62	74.44
694.07	693.86	693.95	694.02	694.00	693.97	693.94	693.92	693.92	693.83	693.80	693.72	693.67	693.58	693.55	693.43	693.43	693.41	693.31	693.18													