
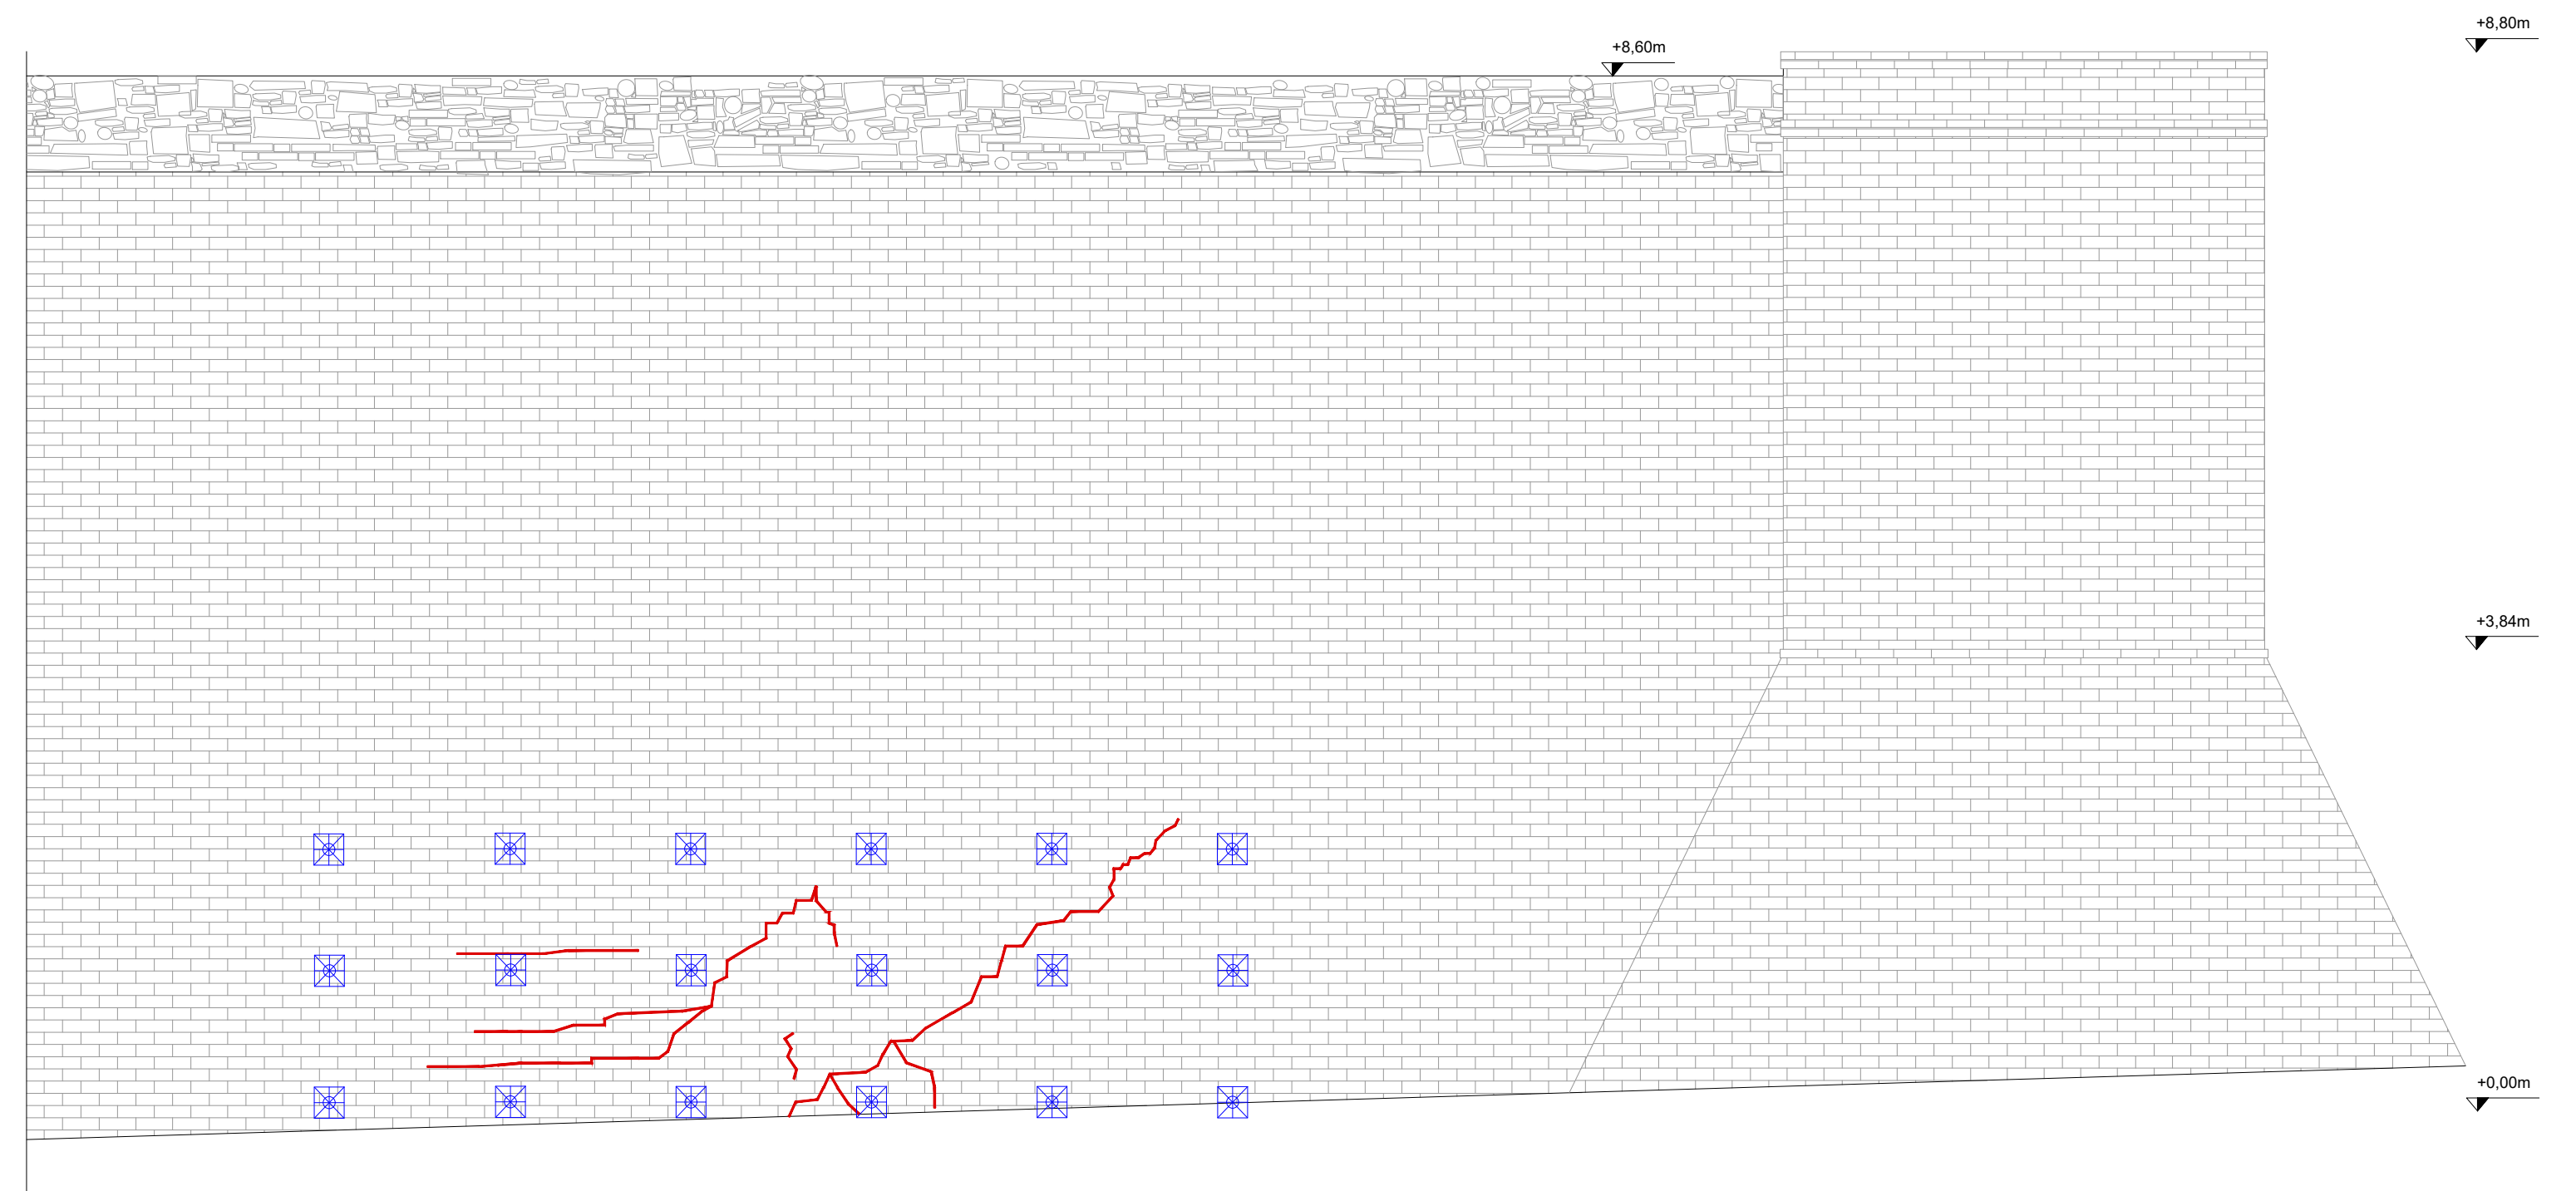


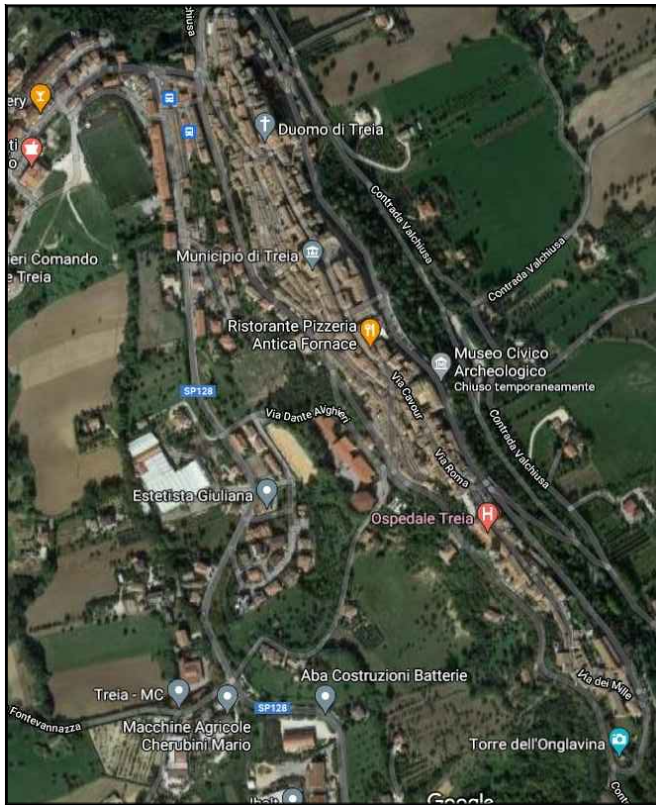



COMUNE DI TREIA Settore VII "Settore Ricostruzione Post Sisma del Patrimonio e del Territorio"				
	PROGETTO DI FATTIBILITÀ TECNICO ECONOMICA	UNITA' PROGETTAZIONE Arch. Michela FRANCIONI Responsabile del Procedimento PROGETTISTI INCARICATI Arch. Michela Francioni Arch. Alessandro Gigli Ing. Domenico Villano Ing. Mauro Braccacini		
TRATTI DI MURA CASTELLANE VIALE DIAZ MURO N.2 	Scala disegno: _____ Data: _____ Luglio 2021 ELABORATO: Progetto di consolidamento e restauro conservativo Viale Diaz -Tratto Mura N.2	Firme dei professionisti TAVOLA N. PDFTE P-03		
Revisione	Data revisione	Disegnatore	Controllato	Verifica RUP