
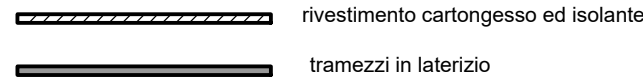


legenda

[illegible]

PIANTA PIANO PRIMO

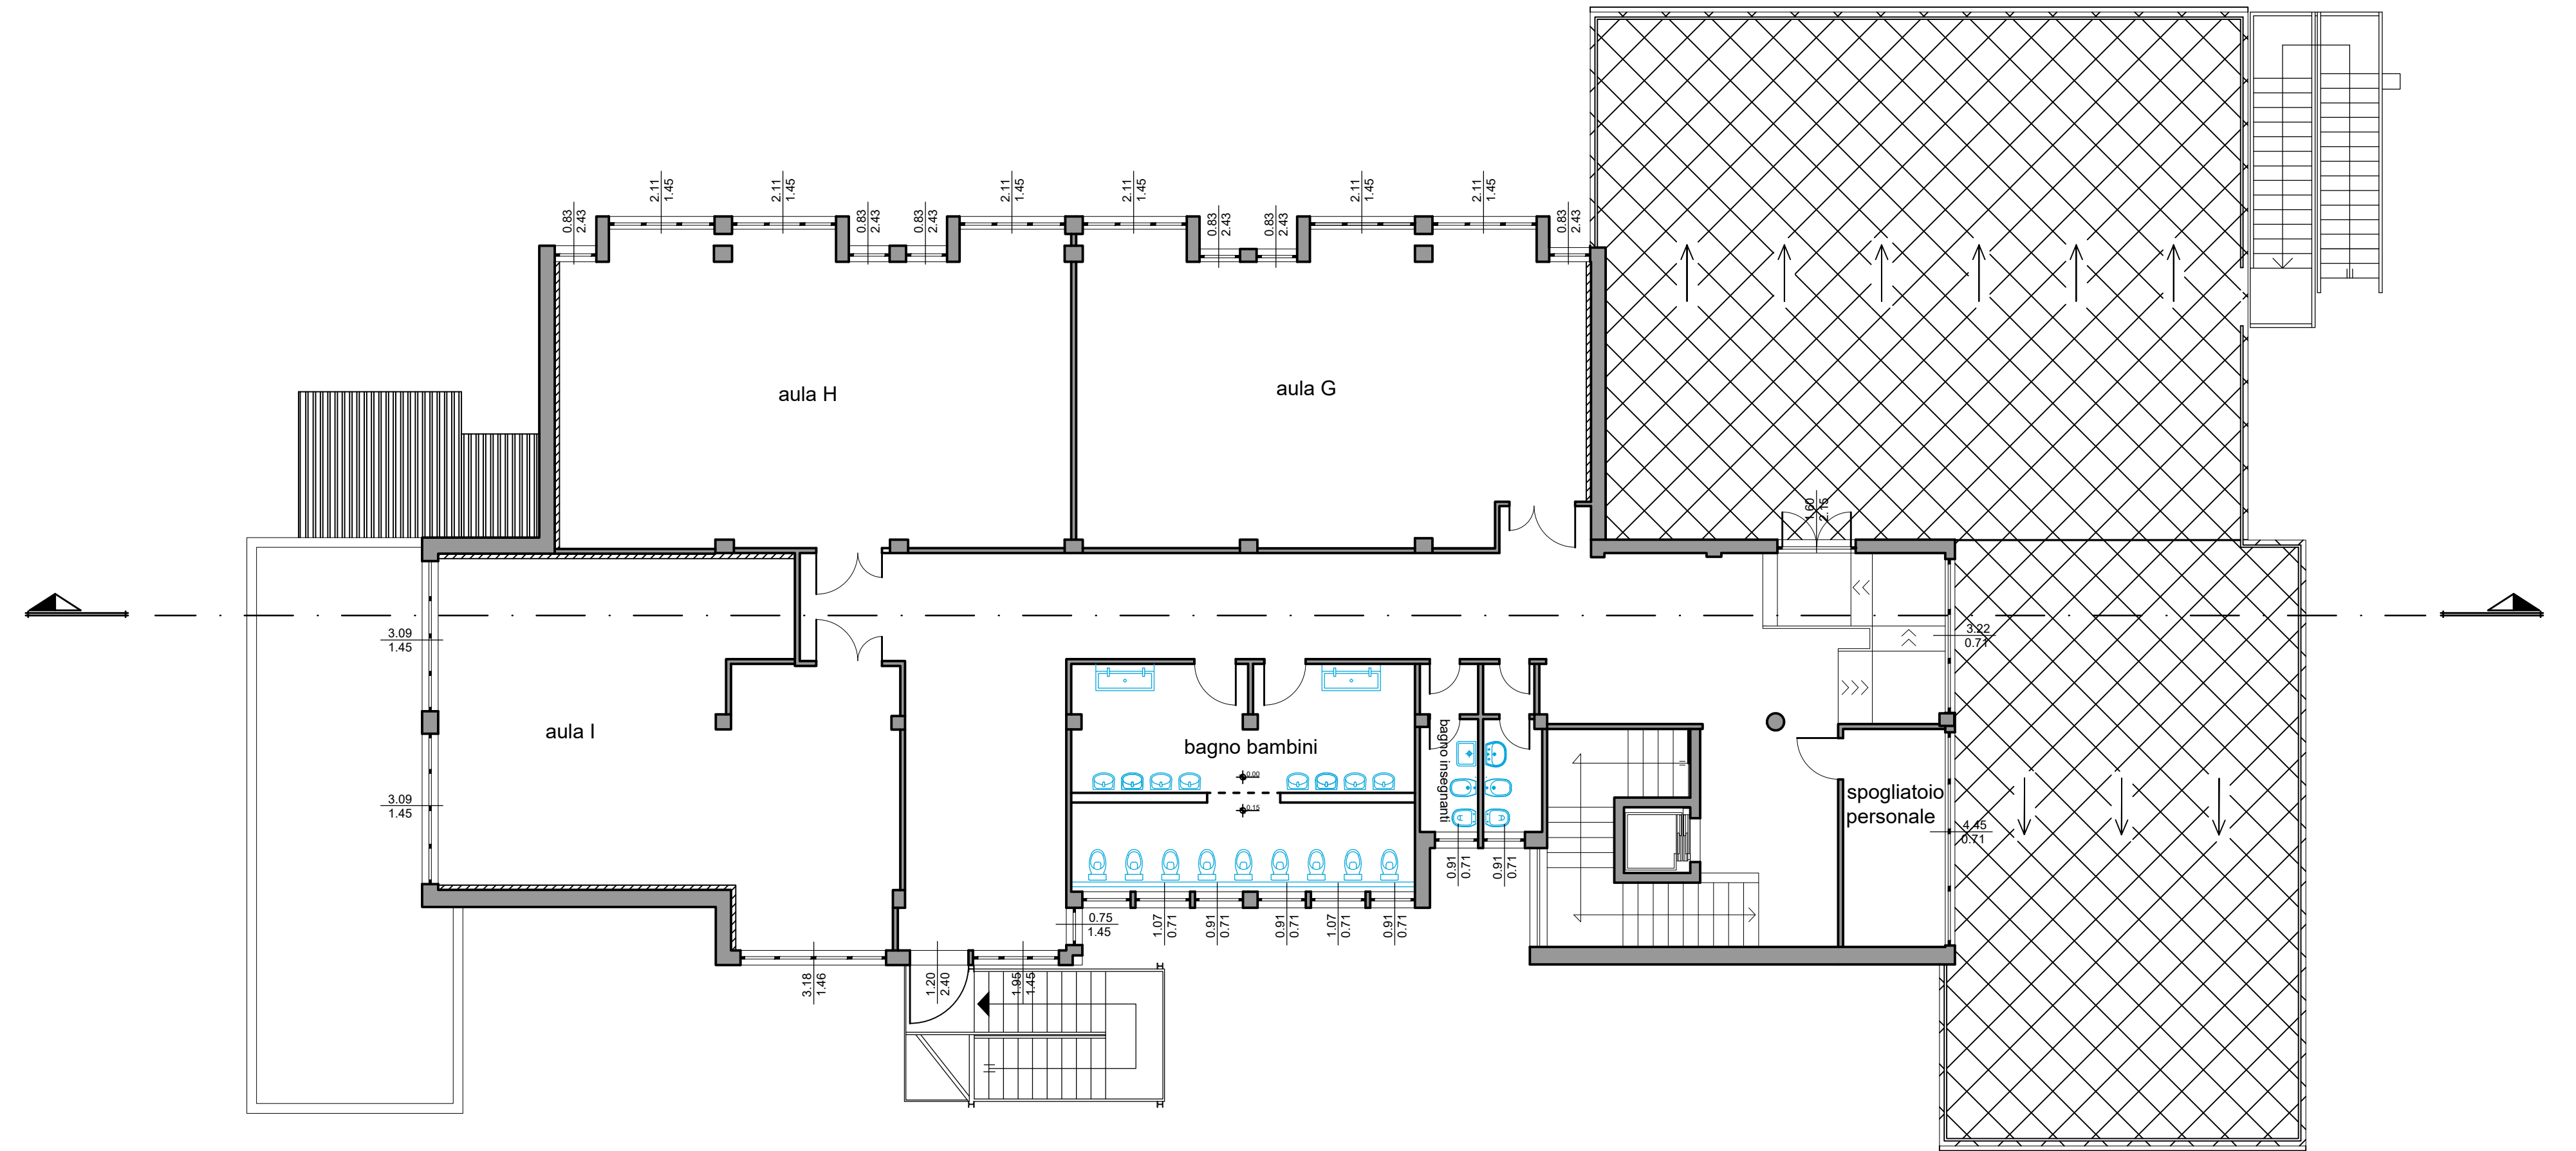