


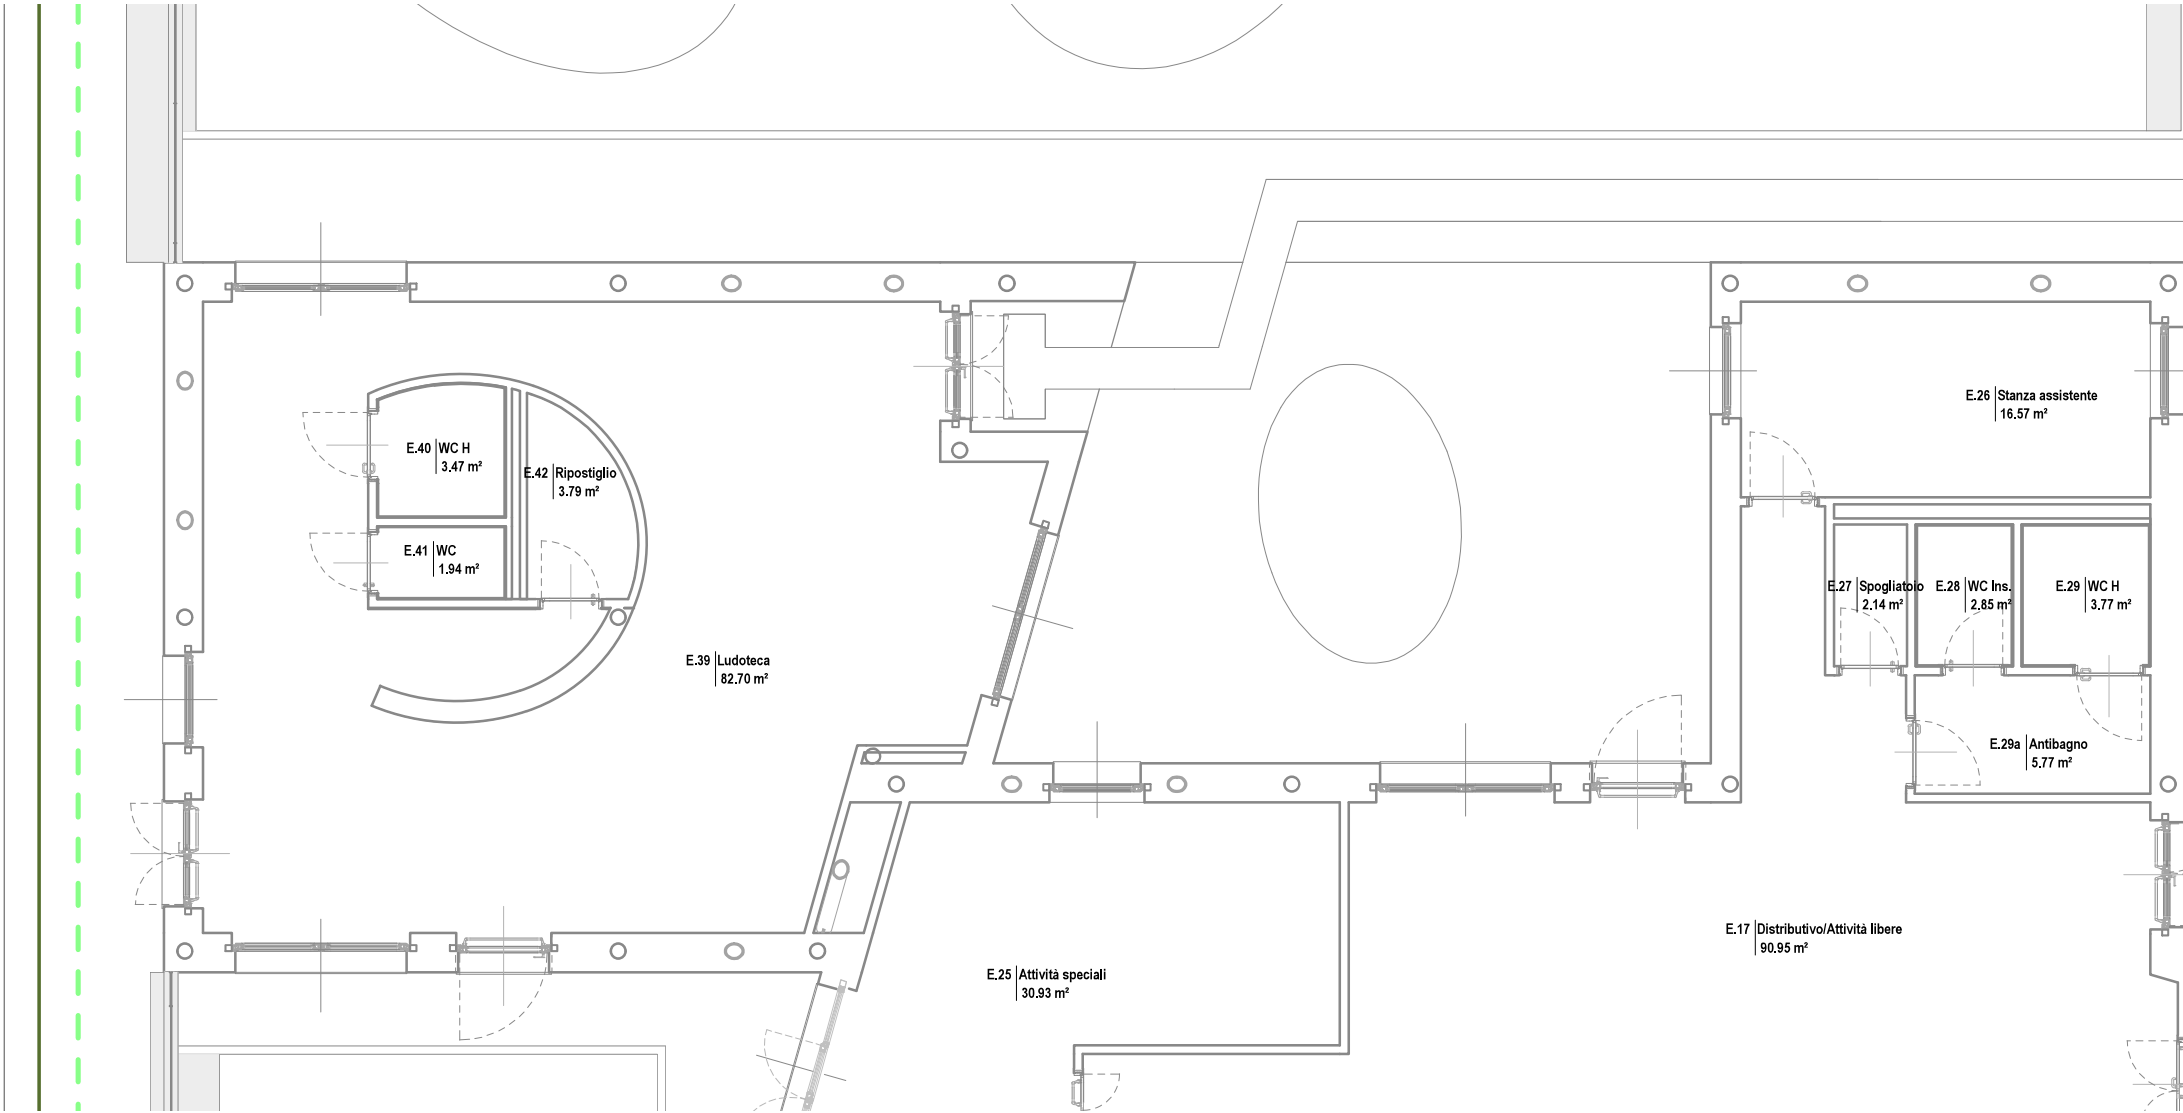

E.40 | WC H  
3.47 m²

E.42 | Ripostiglio  
3.79 m²

E.41 | WC  
1.94 m²

E.39 | Ludoteca  
82.70 m²

E.25 | Attività speciali  
30.93 m²

E.26 | Stanza assistente  
16.57 m²

E.27 | Spogliatoio  
2.14 m²

E.28 | WC Ins.  
2.85 m²

E.29 | WC H  
3.77 m²

E.29a | Antibagno  
5.77 m²

E.17 | Distributivo/Attività libere  
90.95 m²