
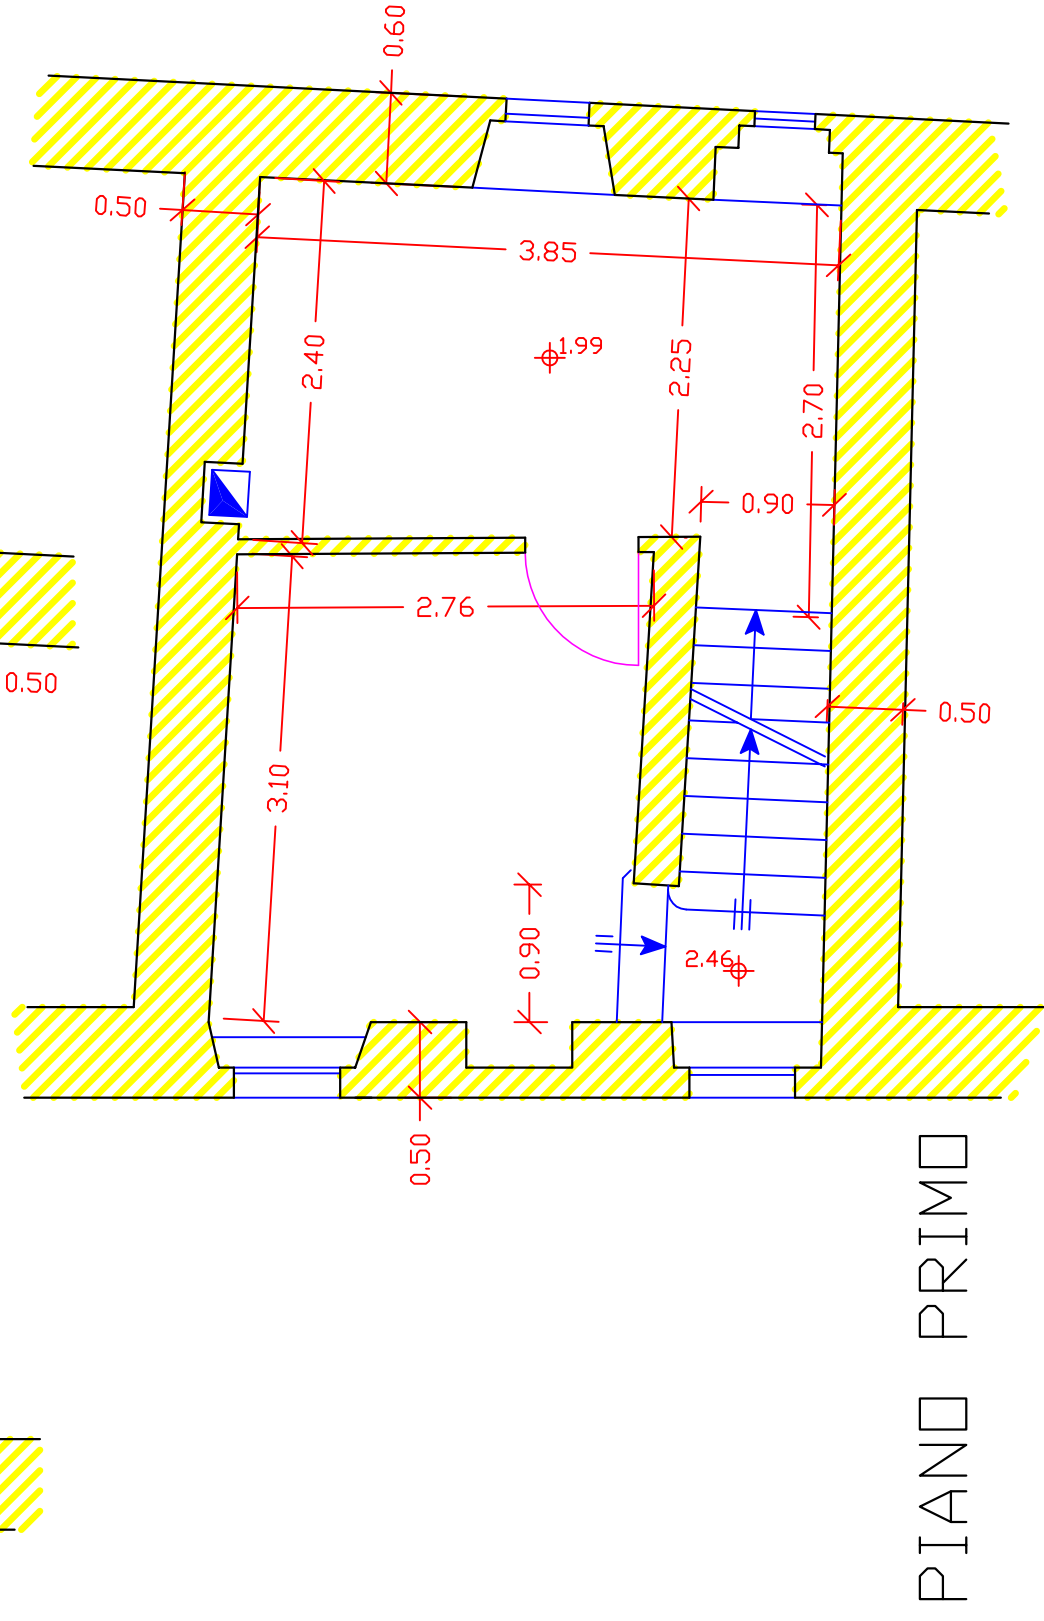
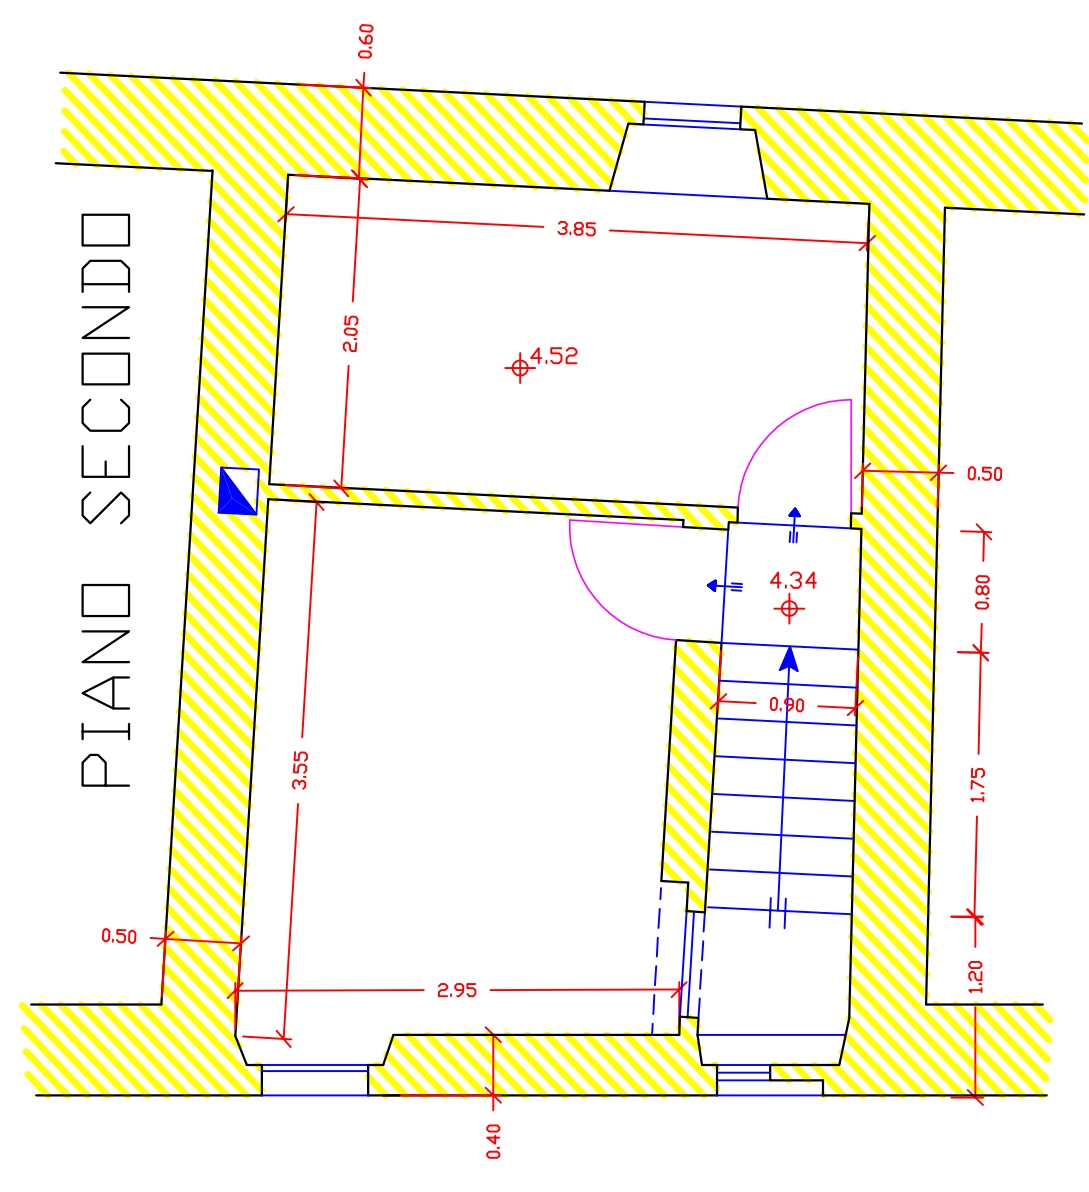


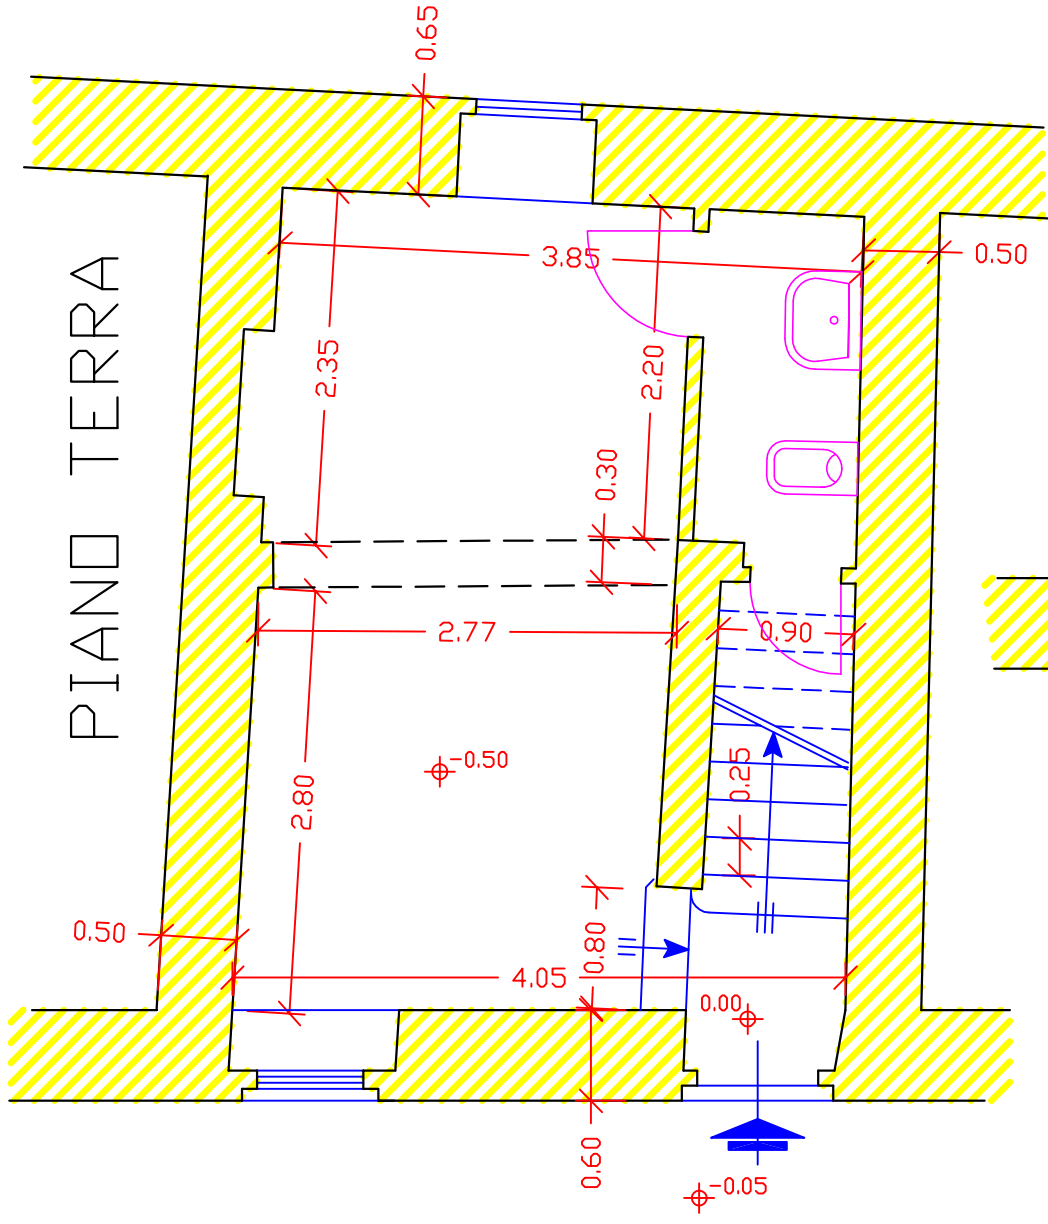

Casa natale "F. Corridoni" (1:50)